

This drawing is to be read in conjunction with Stirling Maynard report "Land off Hempsted Lane, Gloucester, Gloucestershire - Desktop Access Feasibility Study"



Drawing No.  
P19105-00-03A

CD6.9

NOTES

1. All dimensions are in metres unless stated otherwise.

DESIGN INFORMATION	
Design stage	Feasibility
Description of Highway Infrastructure	Simple priority T junction
Checking Authority	County Council / Unitary Authority
Design codes	MFS
Description of Ground Conditions	Not known at this stage

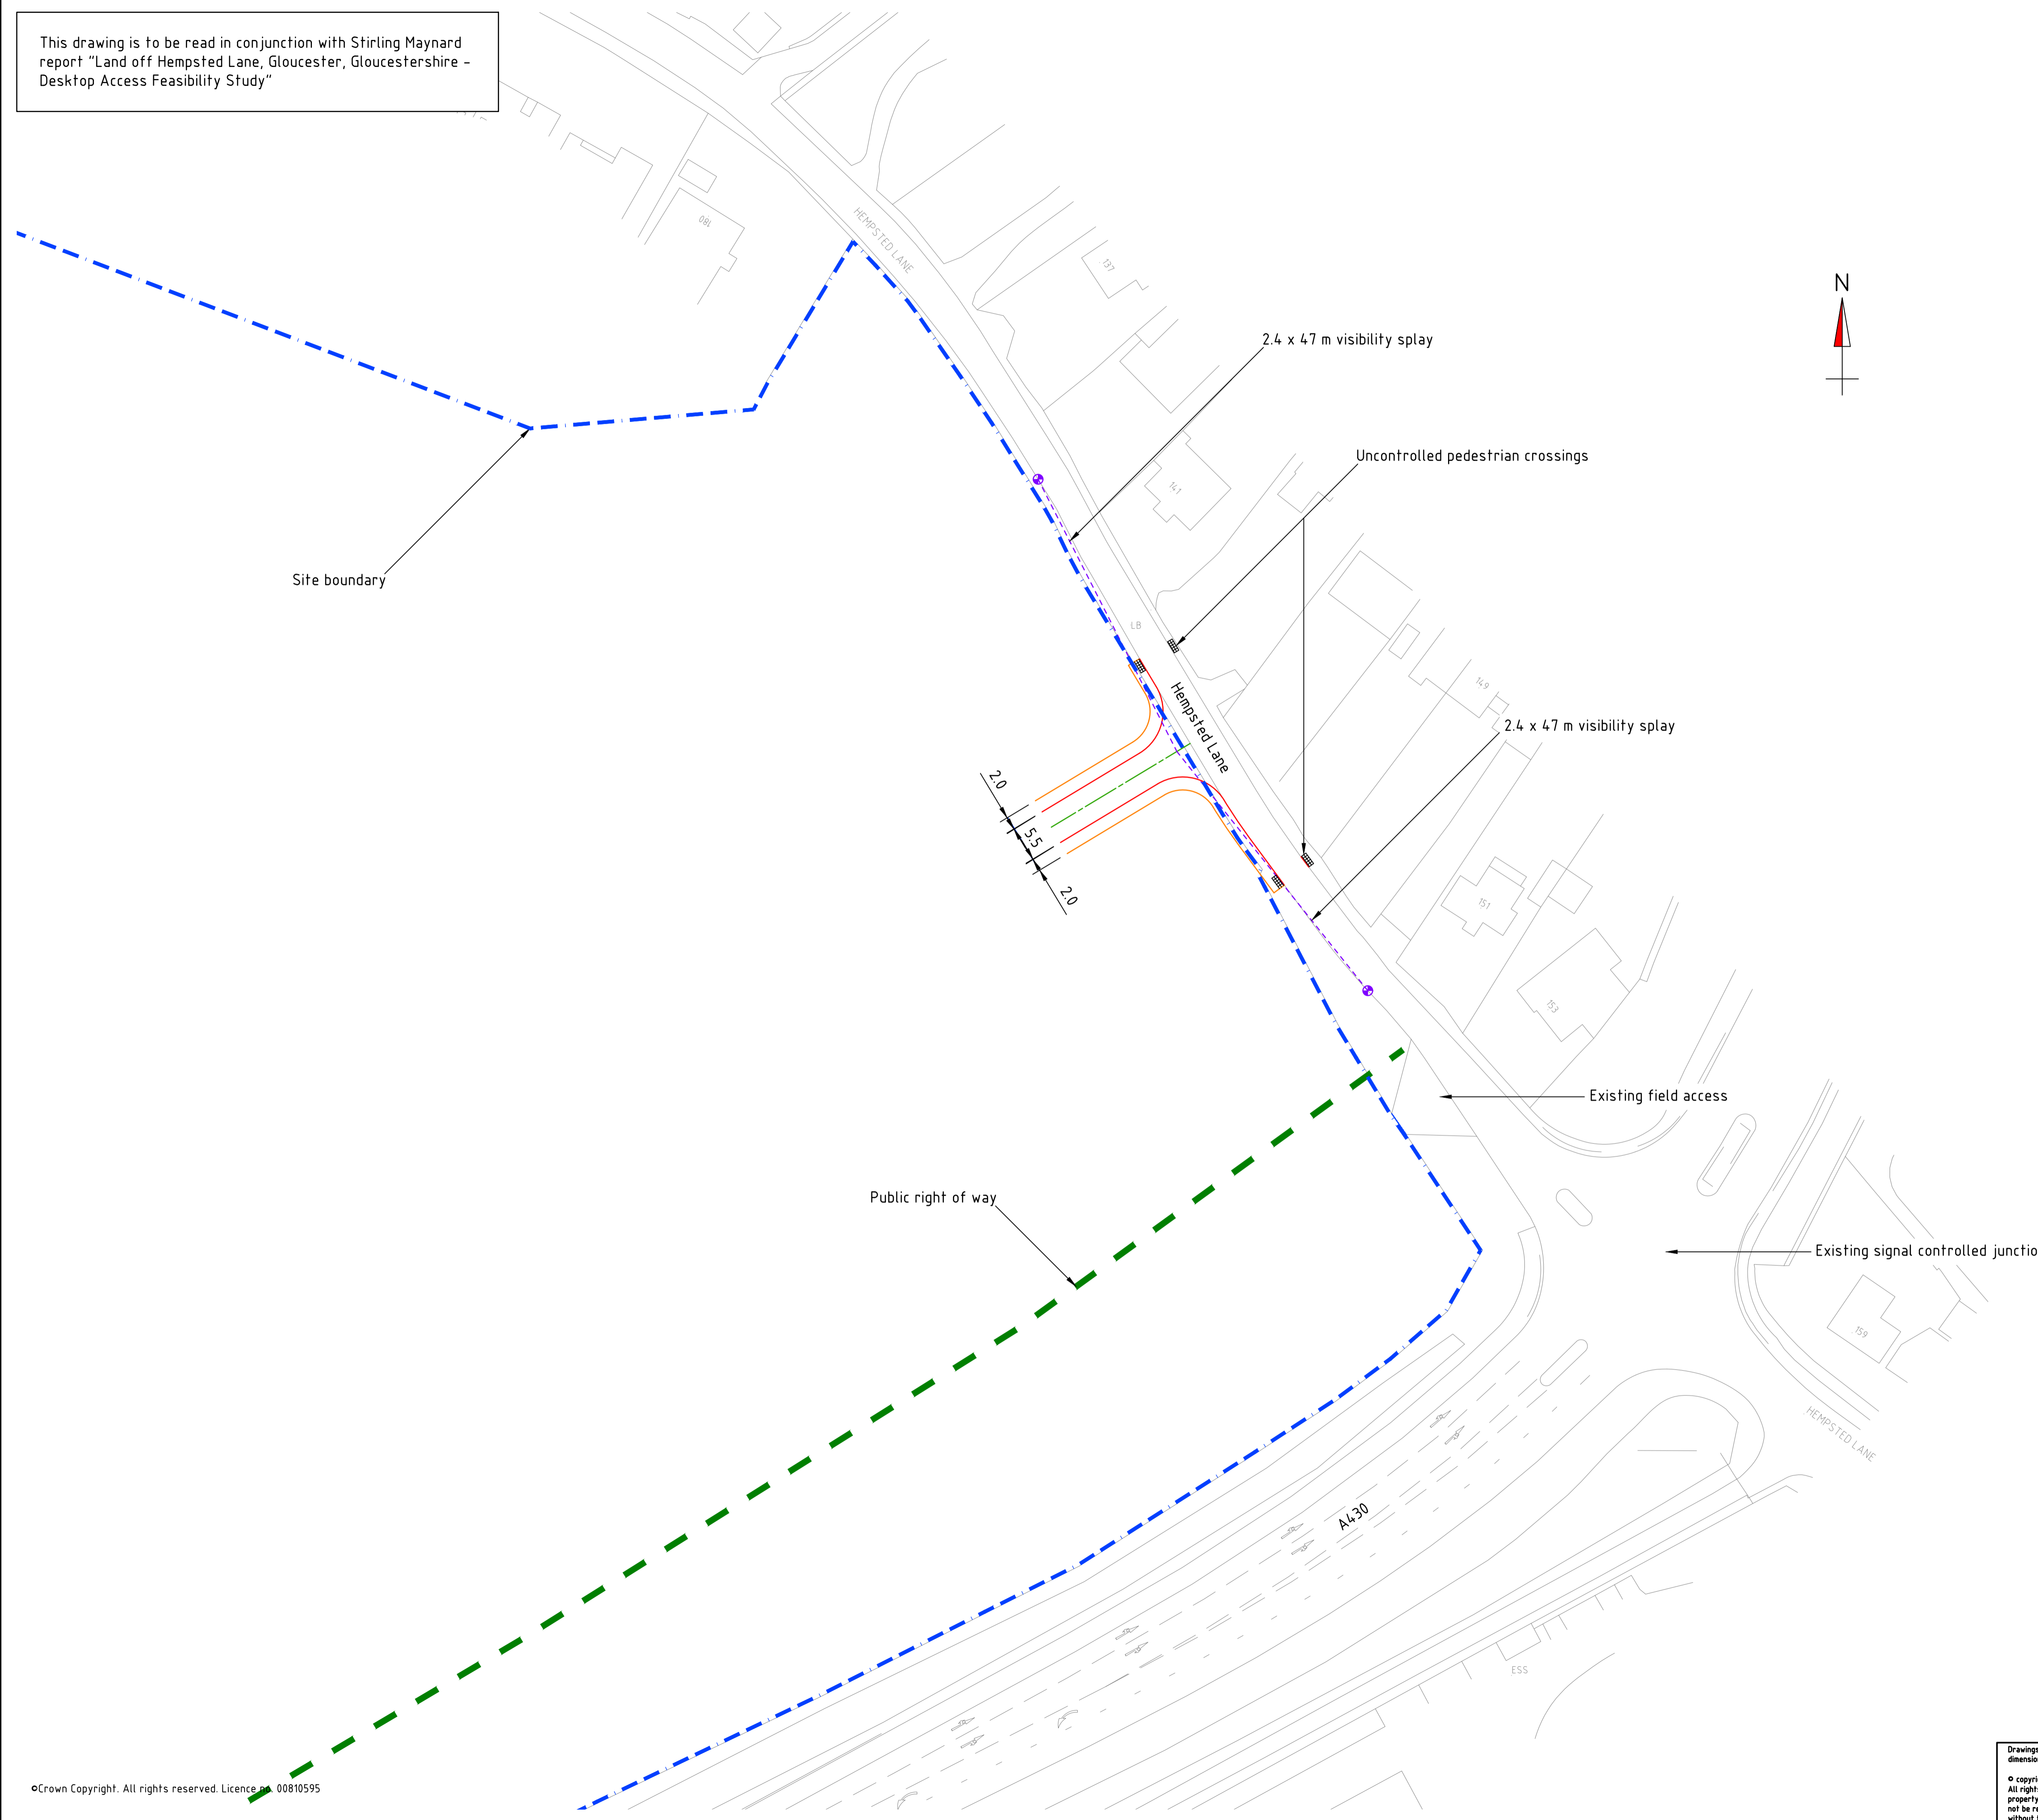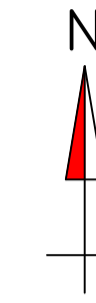

Drawings are not to be scaled. Work to stated dimensions only.  
© copyright Stirling Maynard. All rights reserved. This drawing remains the property of Stirling Maynard at all times and may not be reproduced or copied in whole or in part without their prior written consent.

Ref.	Amendment	Ch'kd	Date
A	Visibility splays revised to 2.4 x 4.7m	PSS	09/05/22



Stirling House Rightwell Breffton Peterborough PE3 8DJ  
Tel 01733 262319 Fax 01733 331527  
Email enquiries@stirlingmaynard.com www.stirlingmaynard.com

Client  
**GLADMAN DEVELOPMENTS LTD**

Scheme Title  
**LAND OFF HEMPSTED LANE  
GLOUCESTER  
GLOUCESTERSHIRE**

Drawing Title  
**PROPOSED ACCESS OFF  
HEMPSTED LANE**

Project Manager	P S SWALLOW	Drawing Status	FEASIBILITY
Drawn	PSS	Scale	1:500
Checked	DCA		@ A1
Date	Nov 2019	Drawing No.	P19105-00-03A