

Notes

This drawing is copyright. It is to be used for the construction or manufacture of the proposed works only. It is not to be used for any other purpose. Any discrepancies to be reported immediately to the architect. Do not scale the drawing. Work to figured dimension only.

- Rev
- |   |                               |            |
|---|-------------------------------|------------|
| A | BRICKY STORE AND OFFICE ADDED | 16.08.2022 |
| B | 2 CAR SPACES ADDED            | 23.08.2022 |
| C | 2 CAR SPACES ADDED            | 23.08.2022 |
Specification

This drawing must be read in conjunction with Drawing Specification Notes Bill of Materials. This drawing must be read in conjunction with all related Architects' consultants' and specialist's drawings and documents.





notes

THIS DRAWING SHALL BE READ IN CONJUNCTION WITH THE FOLLOWING ARCHITECTS DRAWINGS:

STORAGE CONTAINERS UNITS

- A 40ft: 5No UNITS  
B 20ft: 55No UNITS  
C 10ft: 58No UNITS  
D 8ft: 20No UNITS  
E 6ft: No 17 UNITS  
F: OFFICE  
G: BICYCLE STORE  
H: 1 NO CAR PARKING SPACE

TOTAL UNITS: 155

BOUNDARY TRATMENT  
2.4m HIGH BLACK V MESH FENCE WITH MATCHING STEEL POSTS ALL COLOUR COATED


TREES

THIS DRAWING SHALL BE READ IN CONJUNCTION WITH TREE REPORT:

- DENOTES EXISTING TREES/GROUPS OF TREES TO BE RETAINED  
○ DENOTES EXISTING TREES/GROUPS OF TREES TO BE REMOVED

BOUNDARY TRATMENT

- X1-X2 EXISTING PALISADE FENCE AND GATE TO BE REMOVED. PROVIDE NEW V MESH GATES 2.4m HIGH x 8m WIDE (CLEAR OPENING SIZE)  
X2-X3 EXISTING PALISADE FENCE TO BE REMOVED REPLACE WITH 2.4m HIGH V MESH FENCE WITH MATCHING STEEL POSTS. COLOUR BLACK  
X3-X4 EXISTING CHAINLINK FENCE WITH CONC. POSTS TO BE REMOVED. REPLACE WITH 2.4m HIGH V MESH FENCE WITH MATCHING STEEL POSTS. COLOUR BLACK  
X4-X5 NEW 2.4m HIGH BLACK V MESH FENCE WITH MATCHING STEEL POSTS. COLOUR BLACK  
X5-X6 X6-X7 X7-X8 EXISTING CHAINLINK FENCE ON CONC. POSTS TO BE REMOVED. REPLACE WITH 2.4m HIGH V MESH FENCE WITH STEEL POSTS.  
X8-X9 EXISTING CHAINLINK  
X9-X10 EXISTING CHAINLINK  
X10-X11 FENCE ON CONC. POSTS TO BE REMOVED AND REPLACED WITH 2.4m HIGH V MESH FENCE  
X11-X12 EXISTING CHAINLINK FENCE ON CONC. POSTS TO BE REMOVED AND REPLACED WITH 2.4m HIGH V MESH FENCE WITH MATCHING STEEL POSTS  
X12-X13 X13-X14 NEW 2.4m HIGH BLACK V MESH FENCE WITH MATCHING STEEL POSTS. COLOUR BLACK  
X14-X15 NEW 2.4m HIGH BLACK V MESH FENCE WITH MATCHING STEEL POSTS  
X15-X16 NEW 2.4m HIGH BLACK V MESH FENCE WITH MATCHING STEEL POSTS  
X15-X15A NEW 2.4m HIGH GATES TO MATCH V MESH FENCE  
X17-X2 NEW 2.4m HIGH BLACK V MESH FENCE

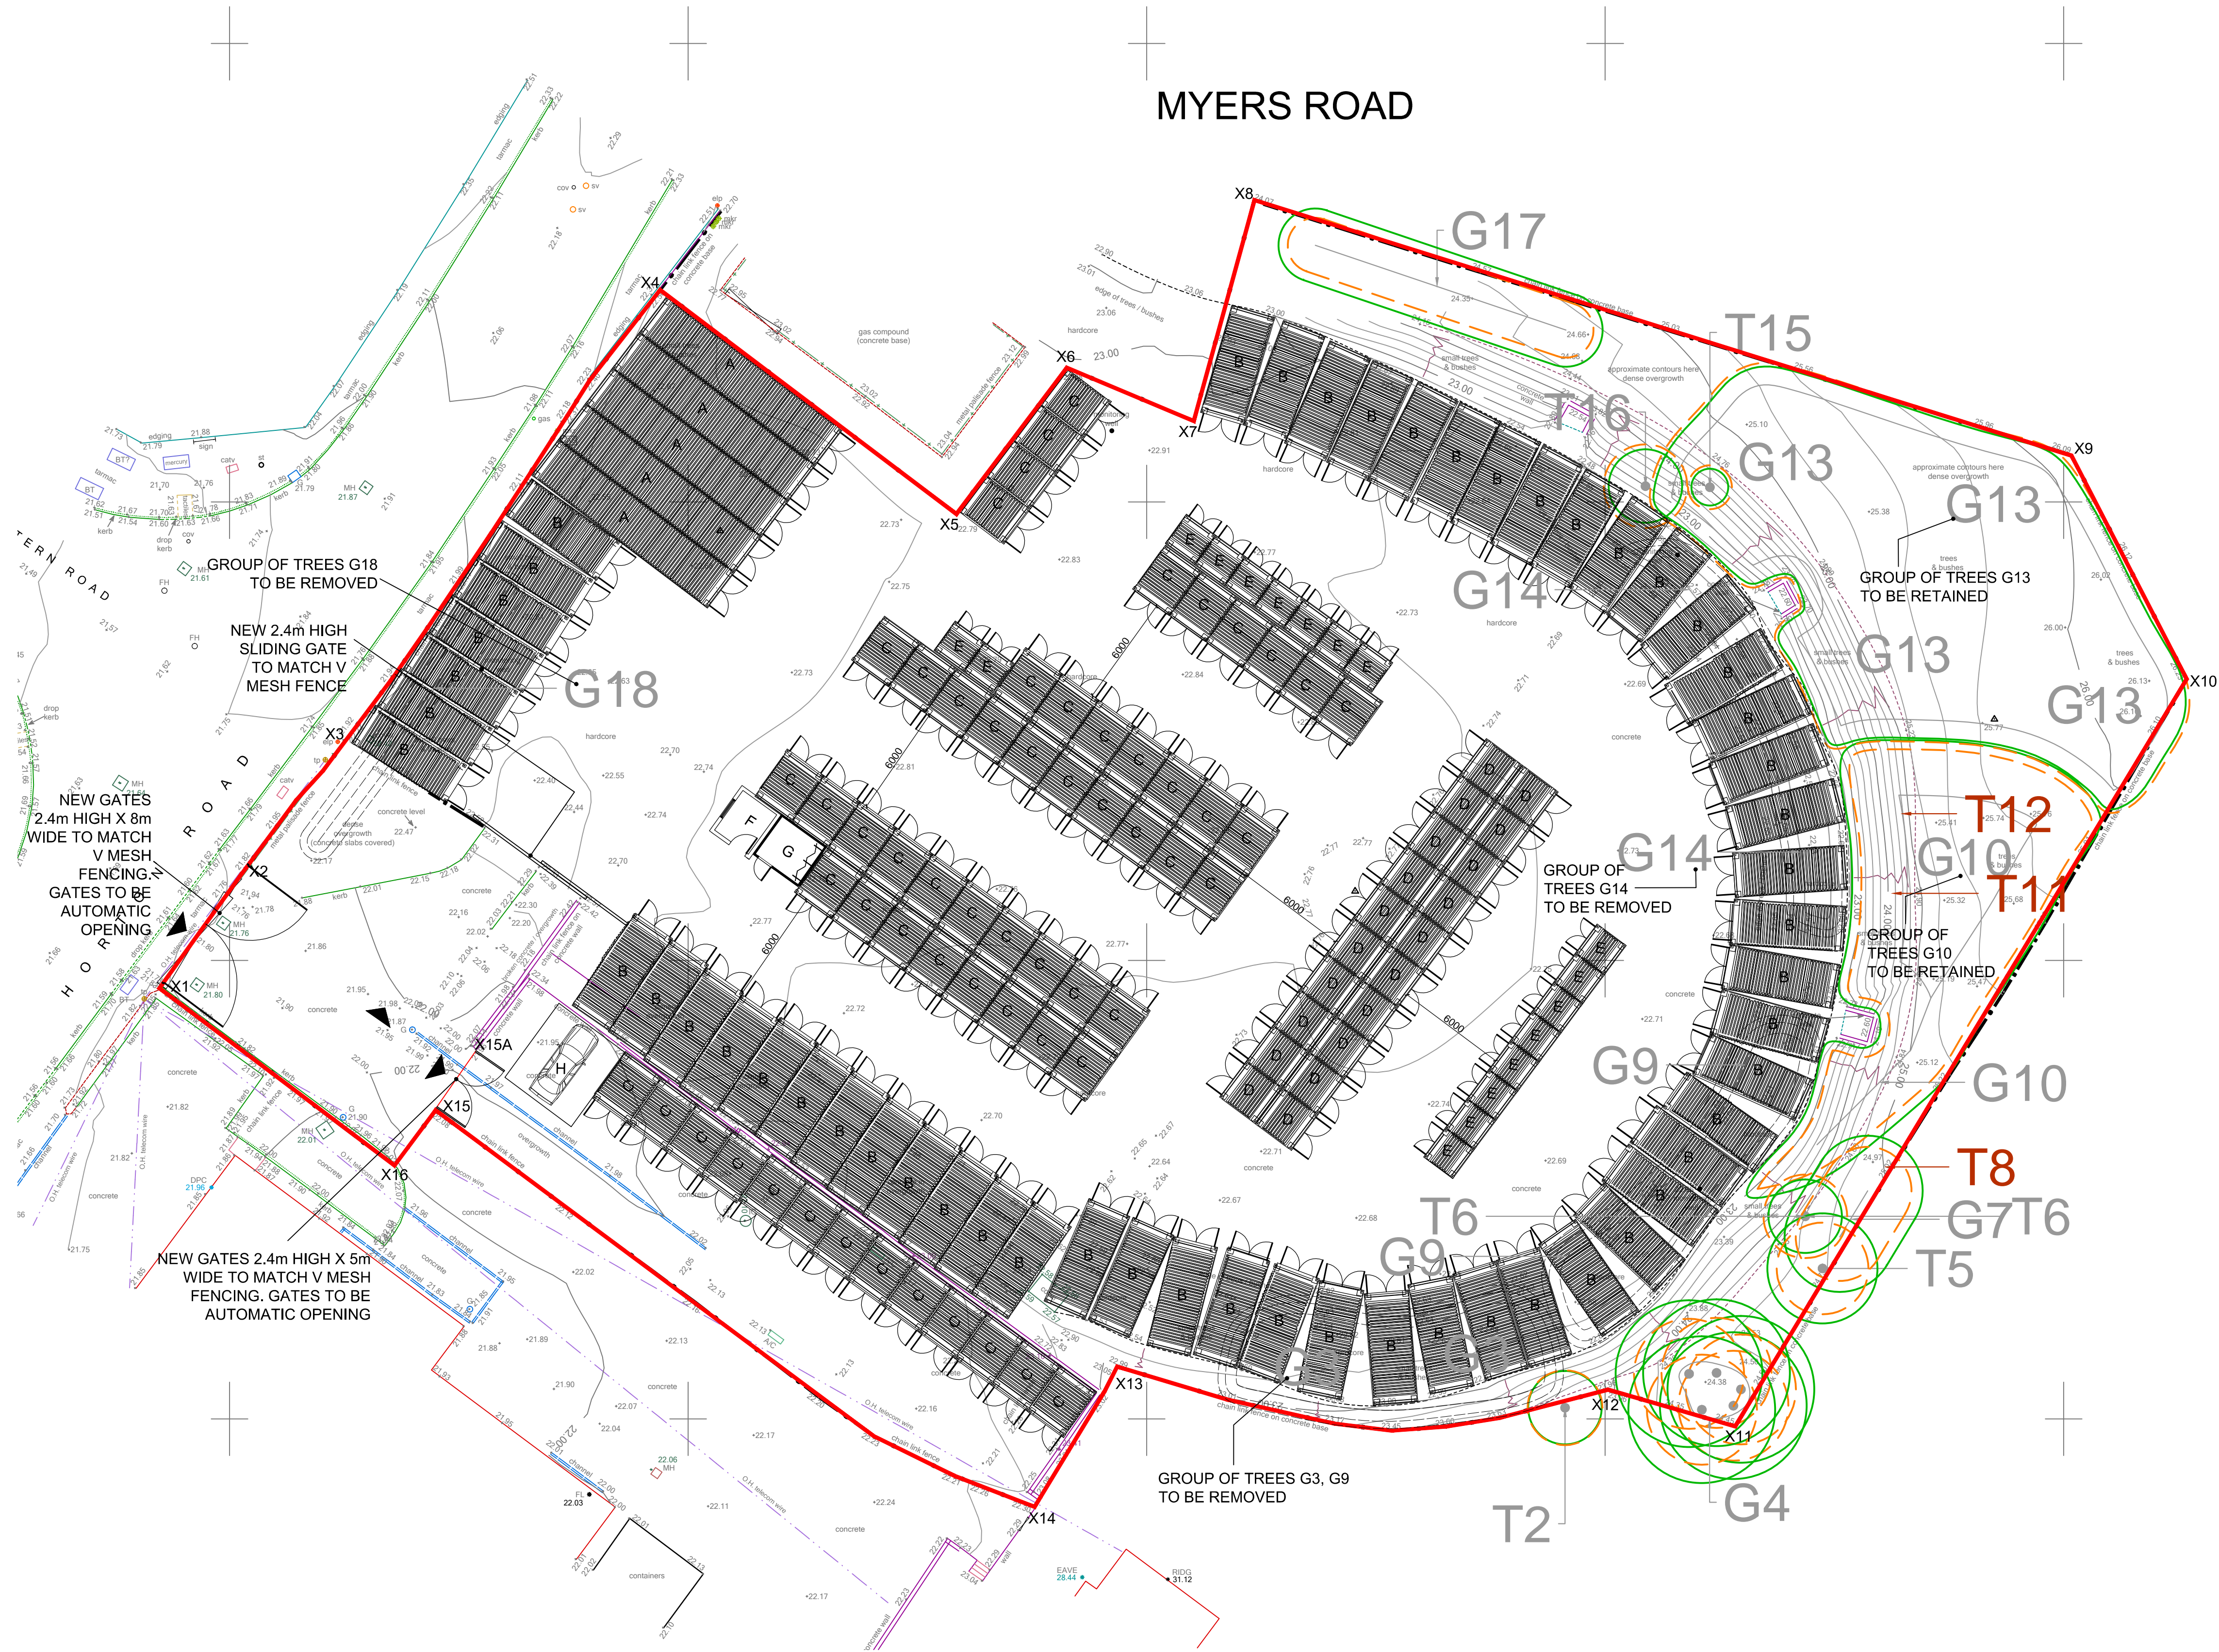

Sheet No/Revision

PROPOSED STORAGE AREA

Date: MAR 2023

Scale: 1:200

Job No: (SK)001J

Drawn/Checked: CS/DD

Job: STORAGE AT HORTON ROAD, GLOUCESTER

Client: BLUE SELF STORAGE LTD