


GF Ground Floor Plan
SCALE 1:125

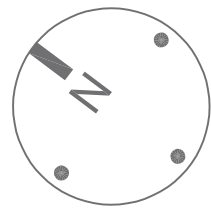


General Notes

The drawing is copyright of Darling Associates. This drawing shall not be scaled. All dimensions are in mm unless otherwise stated. All dimensions shall be checked on site prior to commencing the works and any discrepancies to be reported to Darling Associates. All works shall conform to the current edition of the building regulations and other statutory requirements. All materials and workmanship shall conform with the relevant British Standard specifications and codes of practice. If this drawing forms part of an application for planning permission, it shall not be used for any other purpose without the express permission of Darling Associates. This drawing may incorporate information from other professionals. Darling Associates cannot accept responsibility for the integrity and accuracy of such information. Any clarification and/or additions that are required appertaining to such information should be sought from the relevant profession or their appointment representative.

Drawings, specifications and schedules are to be read in conjunction with the following where applicable: Employer's Requirements documents, Agreements to Lease, Structural Engineer's drawings and specifications, Civil Engineer's drawings and specifications, Survey Drawings, Party Wall Boundary Awards. Other specialist design consultant's requirements as appointed by the Main Contractor. Other specialist design sub-contractor's requirements as appointed by the Main Contractor.


Key Plan

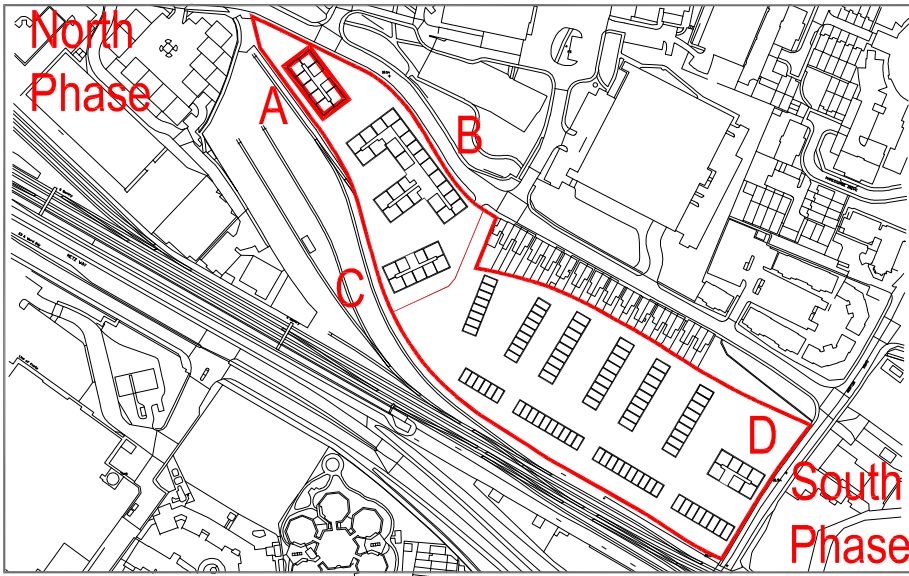

Notes

Apartments		Houses	
1B / 1P		2B / 3P	
1B / 2P		3B / 4P	
2B / 3P		3B / 5P	
2B / 4P			
3B / 4P			
3B / 5P			

Planning Application Boundary


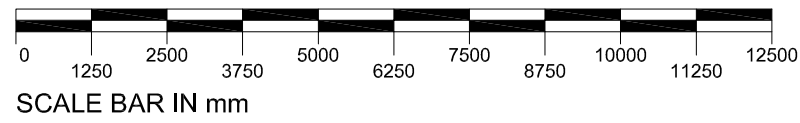


PL1	Planning Updates	Oct 2022	TP	TP
PL	Issue for Planning	JUN 2022	JA	JS
REV	NOTES	DATE	BY	AUTH

DARLING ASSOCIATES
ARCHITECTS

DRAWING STATUS				
Planning				
TITLE				
Block A - Ground Floor Plan				
PROJECT				
Great Western Yard				
SCALE AT A1: 1:125		SCALE AT A3: 1:250		
JOB NO. 19050	DRAWING A-03-1-00	REV PL1		

© Darling Associates Ltd.

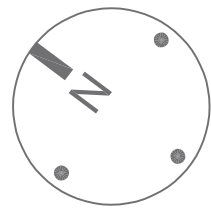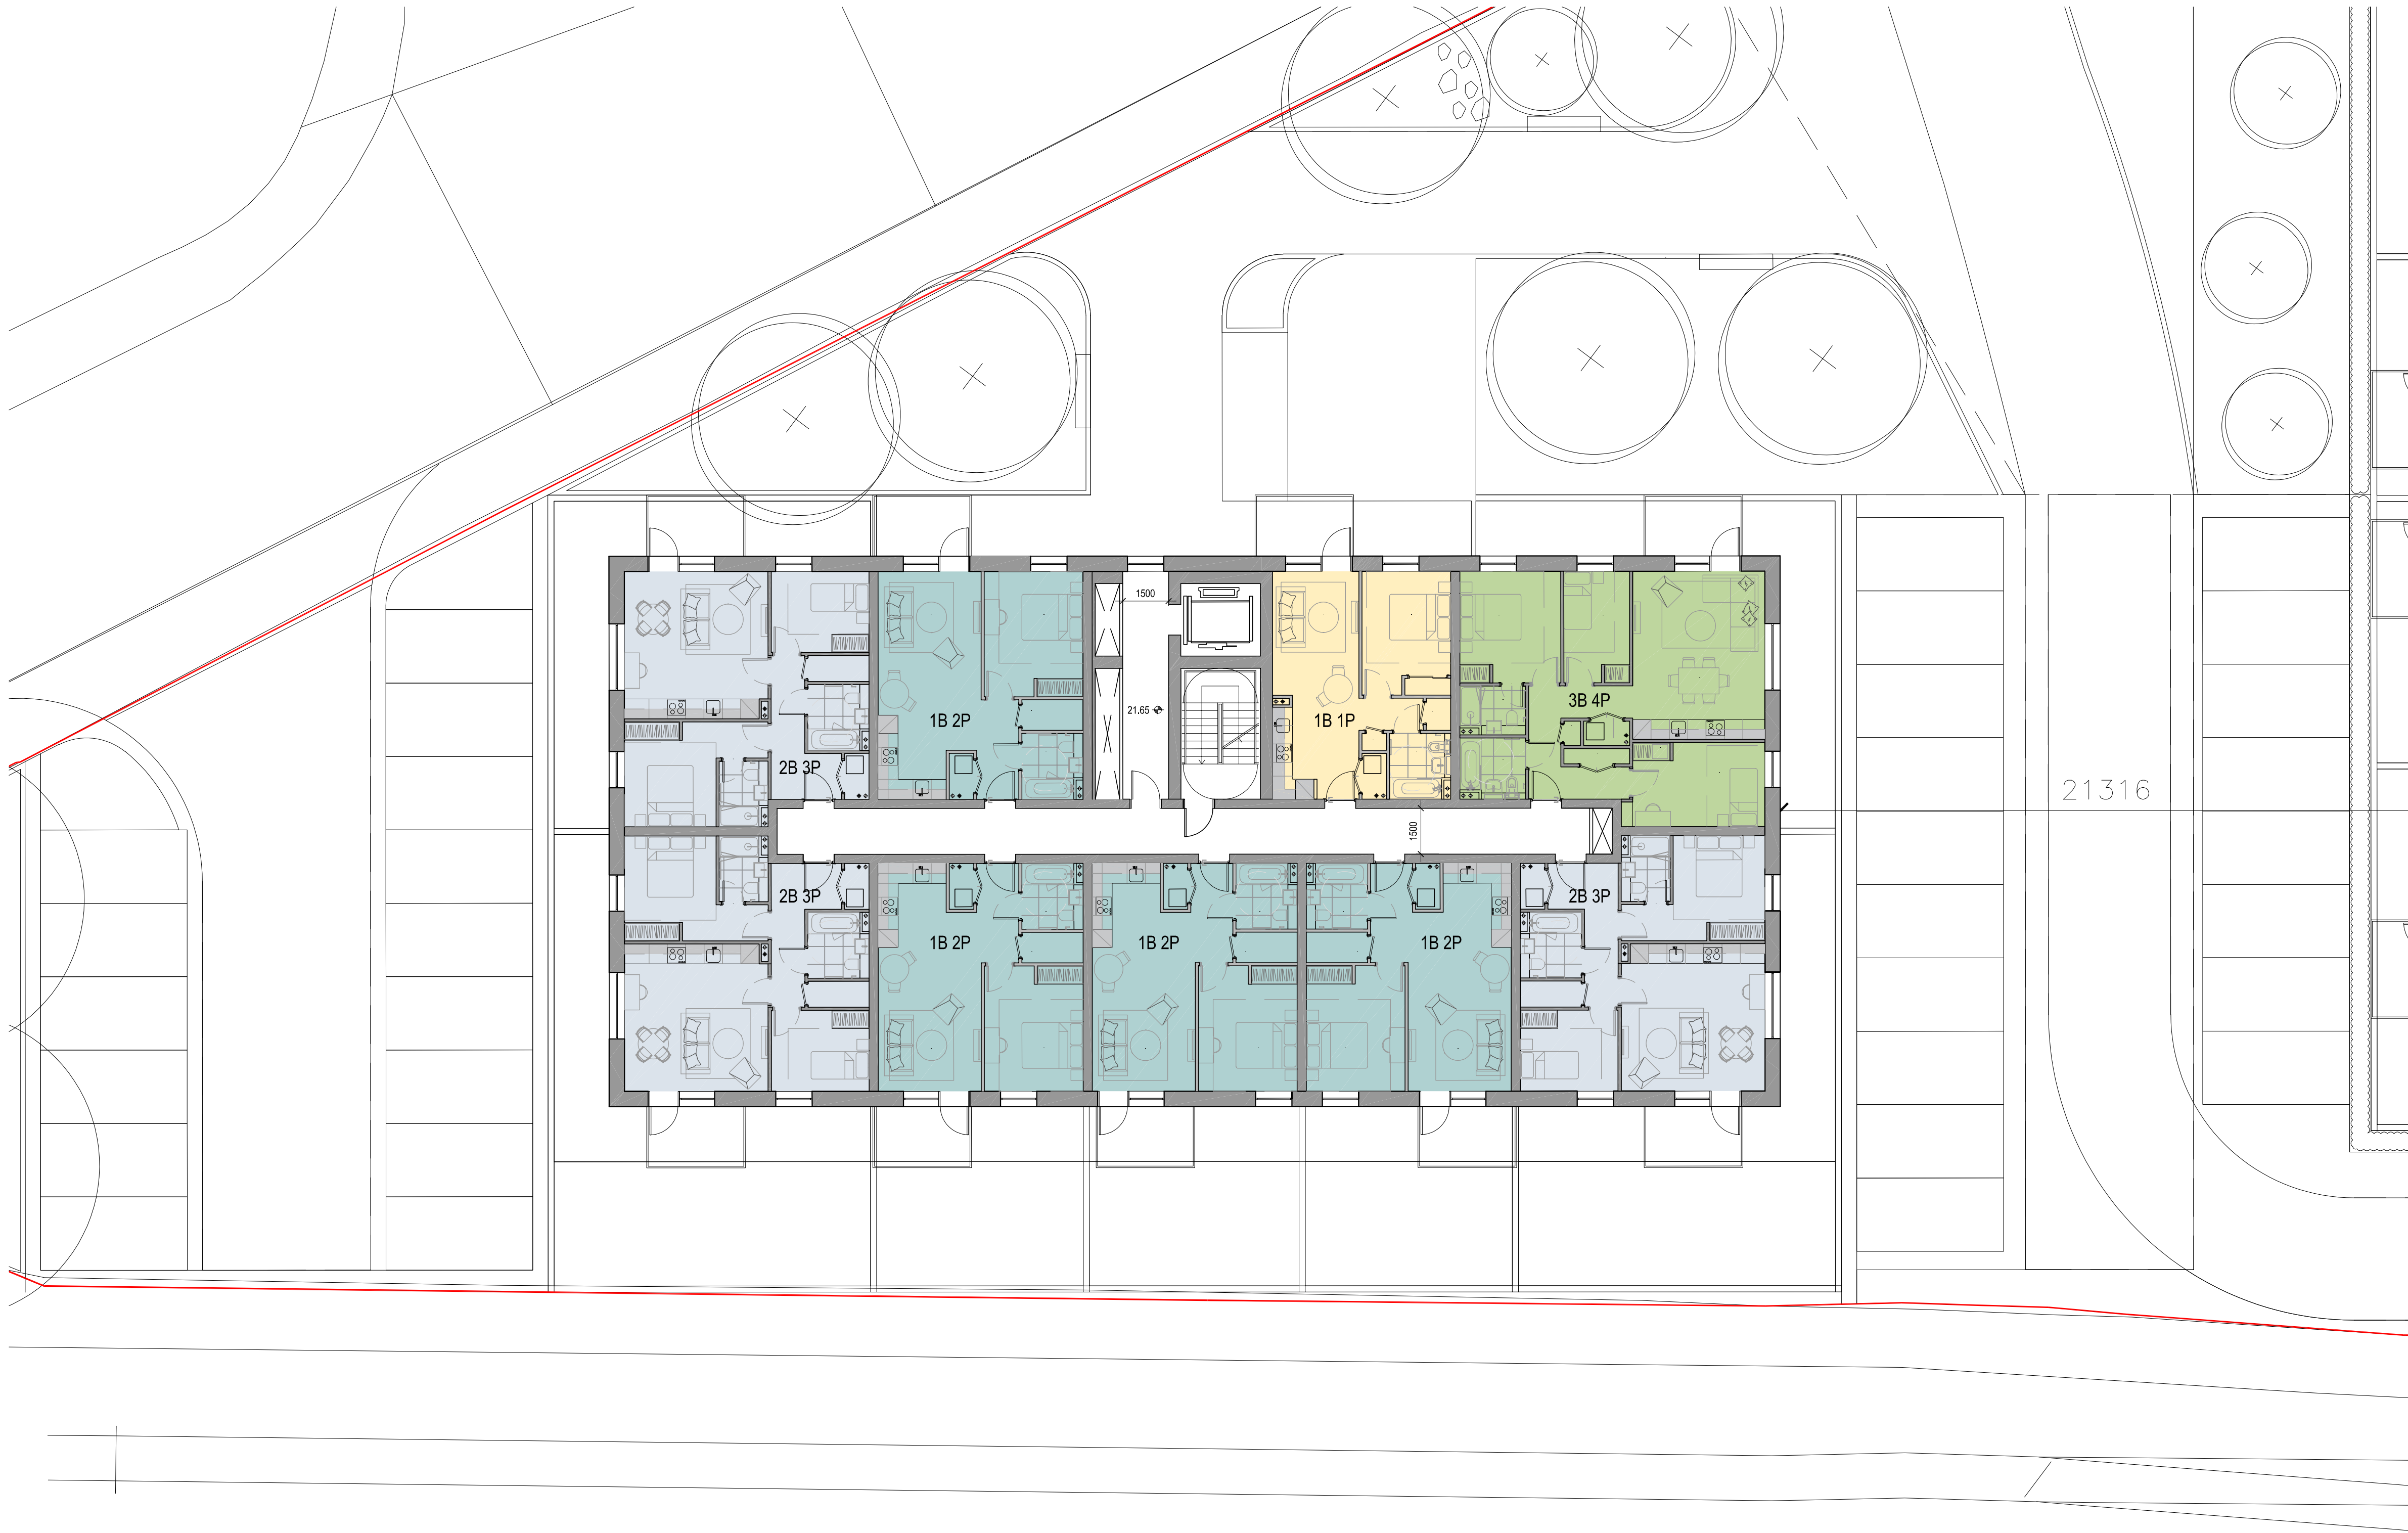


General Notes

The drawing is copyright of Darling Associates. This drawing shall not be scaled. All dimensions are in mm unless otherwise stated. All dimensions shall be checked on site prior to commencing the works and any discrepancies to be reported to Darling Associates. All works shall conform to the current edition of the building regulations and other statutory requirements. All materials and workmanship shall conform with the relevant British Standard specifications and codes of practice. If this drawing forms part of an application for planning permission, it shall not be used for any other purpose without the express permission of Darling Associates. This drawing may incorporate information from other professionals. Darling Associates cannot accept responsibility for the integrity and accuracy of such information. Any clarification and/or additions that are required appertaining to such information should be sought from the relevant profession or their appointment representative.

Drawings, specifications and schedules are to be read in conjunction with the following where applicable: Employer's Requirements documents, Agreements to Lease, Structural Engineer's drawings and specifications, Civil Engineer's drawings and specifications, Survey Drawings, Party Wall Boundary Awards. Other specialist design consultant's requirements as appointed by the Main Contractor. Other specialist design sub-contractor's requirements as appointed by the Main Contractor.


Key Plan

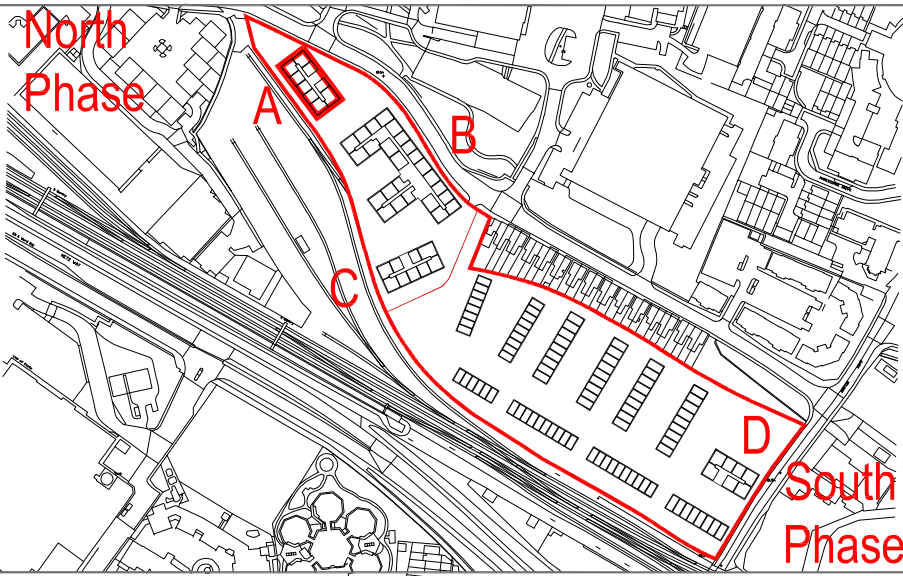

Notes

Apartments		Houses	
1B / 1P	<div></div>	2B / 3P	<div></div>
1B / 2P	<div></div>	3B / 4P	<div></div>
2B / 3P	<div></div>	3B / 5P	<div></div>
2B / 4P	<div></div>		
3B / 4P	<div></div>		
3B / 5P	<div></div>		

Planning Application Boundary

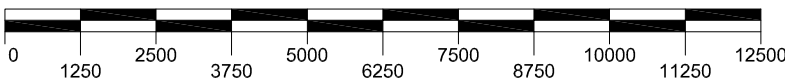


SCALE BAR IN mm

PL1	Planning Updates	Oct 2022	TP	TP
PL	Issue for Planning	JUN 2022	JA	JS
REV	NOTES	DATE	BY	AUTH

DARLING ASSOCIATES
ARCHITECTS


DRAWING STATUS				
Planning				
TITLE				
Block A - 1st Floor Plan				
PROJECT				
Great Western Yard				
SCALE AT A1:		SCALE AT A3:		
1:125		1:250		
JOB NO.	DRAWING	REV		
19050	A-03-1-01	PL1		

© Darling Associates Ltd.

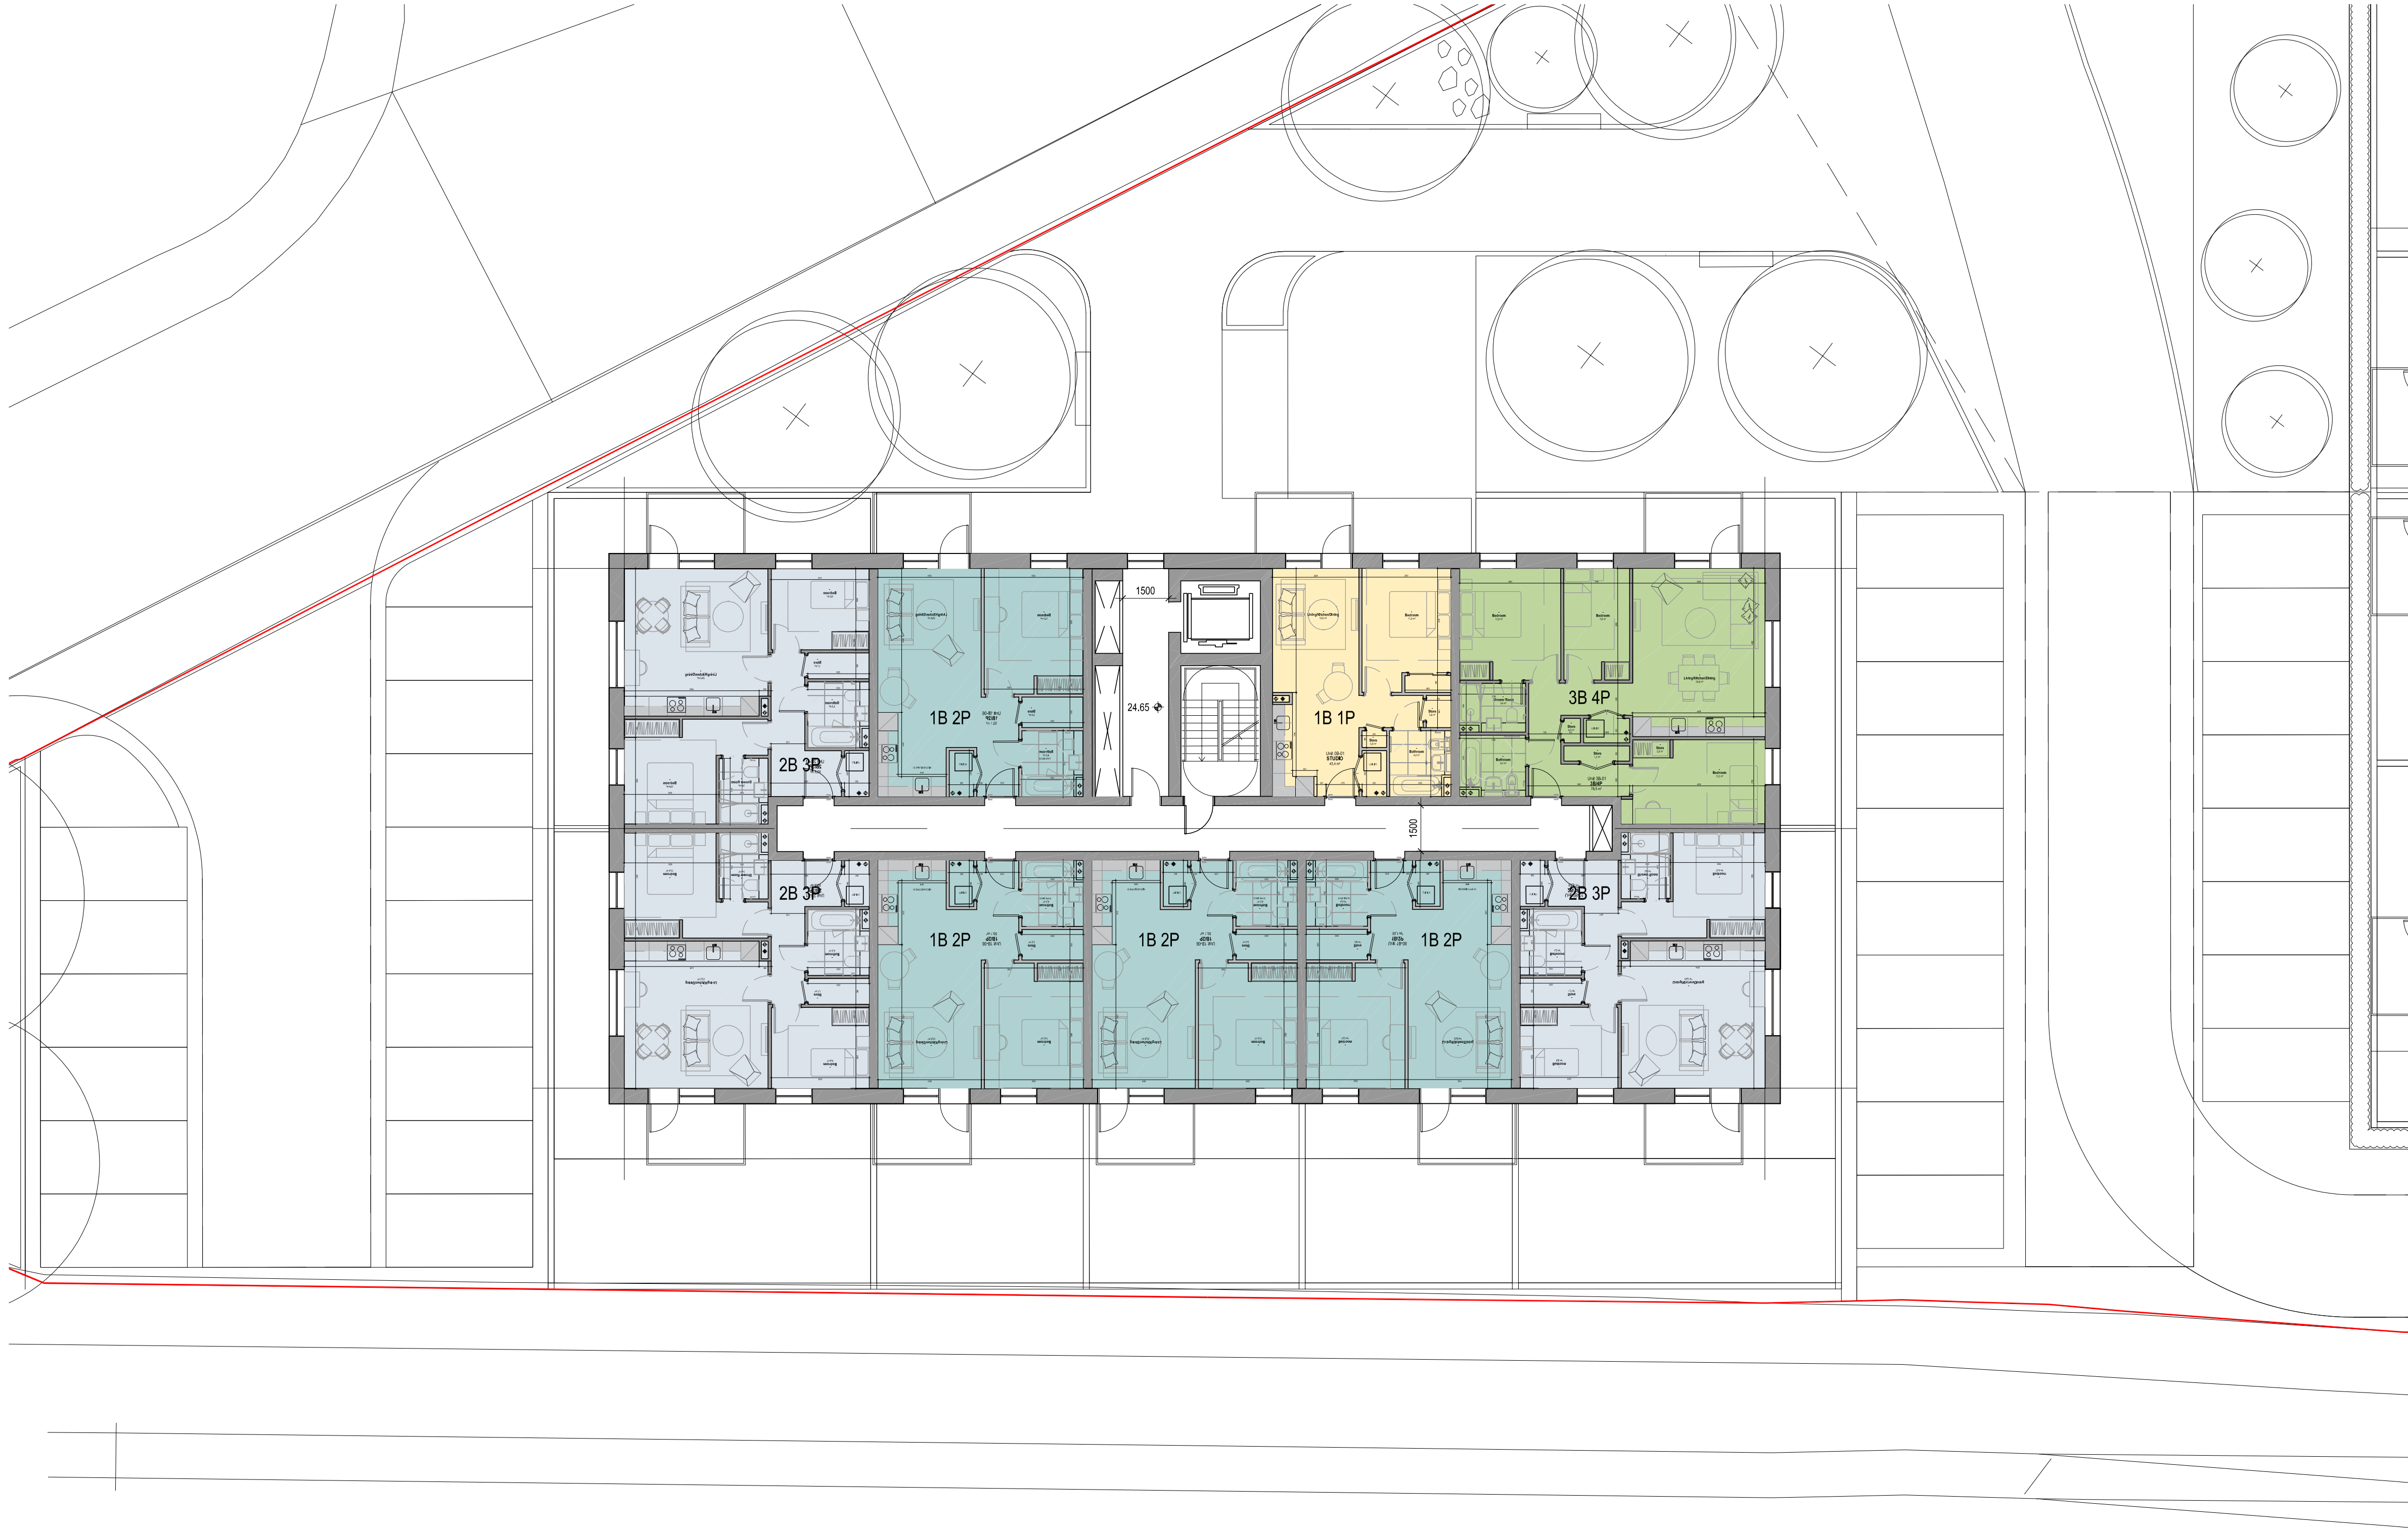

2nd 2nd Floor Plan
SCALE 1:125

G:\Project Data\19050 Great Western Yard, Gloucester\DATA\TitleSheets\19050-A-03-1-02 Block A Proposed 2nd Floor Plan.dwg

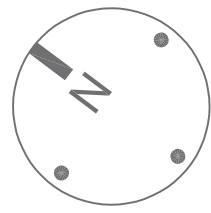


General Notes

The drawing is copyright of Darling Associates. This drawing shall not be scaled. All dimensions are in mm unless otherwise stated. All dimensions shall be checked on site prior to commencing the works and any discrepancies to be reported to Darling Associates. All works shall conform to the current edition of the building regulations and other statutory requirements. All materials and workmanship shall conform with the relevant British Standard specifications and codes of practice. If this drawing forms part of an application for planning permission, it shall not be used for any other purpose without the express permission of Darling Associates. This drawing may incorporate information from other professionals. Darling Associates cannot accept responsibility for the integrity and accuracy of such information. Any clarification and/or additions that are required appertaining to such information should be sought from the relevant profession or their appointment representative.

Drawings, specifications and schedules are to be read in conjunction with the following where applicable: Employer's Requirements documents, Agreements to Lease, Structural Engineer's drawings and specifications, Civil Engineer's drawings and specifications, Survey Drawings, Party Wall Boundary Awards. Other specialist design consultant's requirements as appointed by the Main Contractor. Other specialist design sub-contractor's requirements as appointed by the Main Contractor.


Key Plan

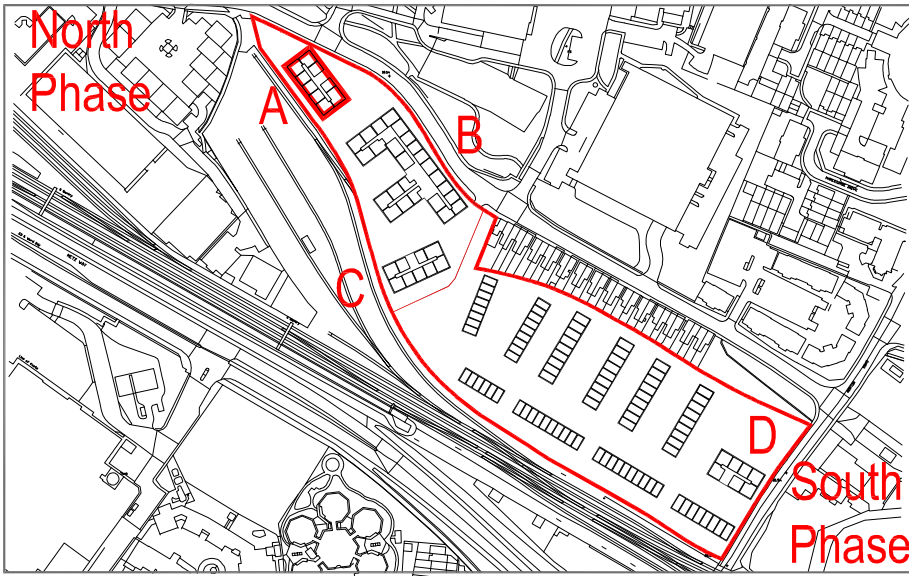

Notes

Apartments		Houses	
1B / 1P	<div></div>	2B / 3P	<div></div>
1B / 2P	<div></div>	3B / 4P	<div></div>
2B / 3P	<div></div>	3B / 5P	<div></div>
2B / 4P	<div></div>		
3B / 4P	<div></div>		
3B / 5P	<div></div>		

Planning Application Boundary

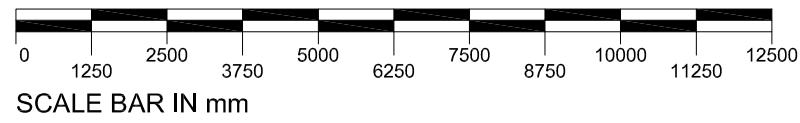


PL1	Planning Updates	Oct 2022	TP	TP
PL	Issue for Planning	JUN 2022	JA	JS
REV	NOTES	DATE	BY	AUTH

DARLING ASSOCIATES
ARCHITECTS




DRAWING STATUS				
Planning				
TITLE				
Block A - 2nd Floor Plan				
PROJECT				
Great Western Yard				
SCALE AT A1:		SCALE AT A3:		
1:125		1:250		
JOB NO.	DRAWING	REV		
19050	A-03-1-02	PL1		

© Darling Associates Ltd.

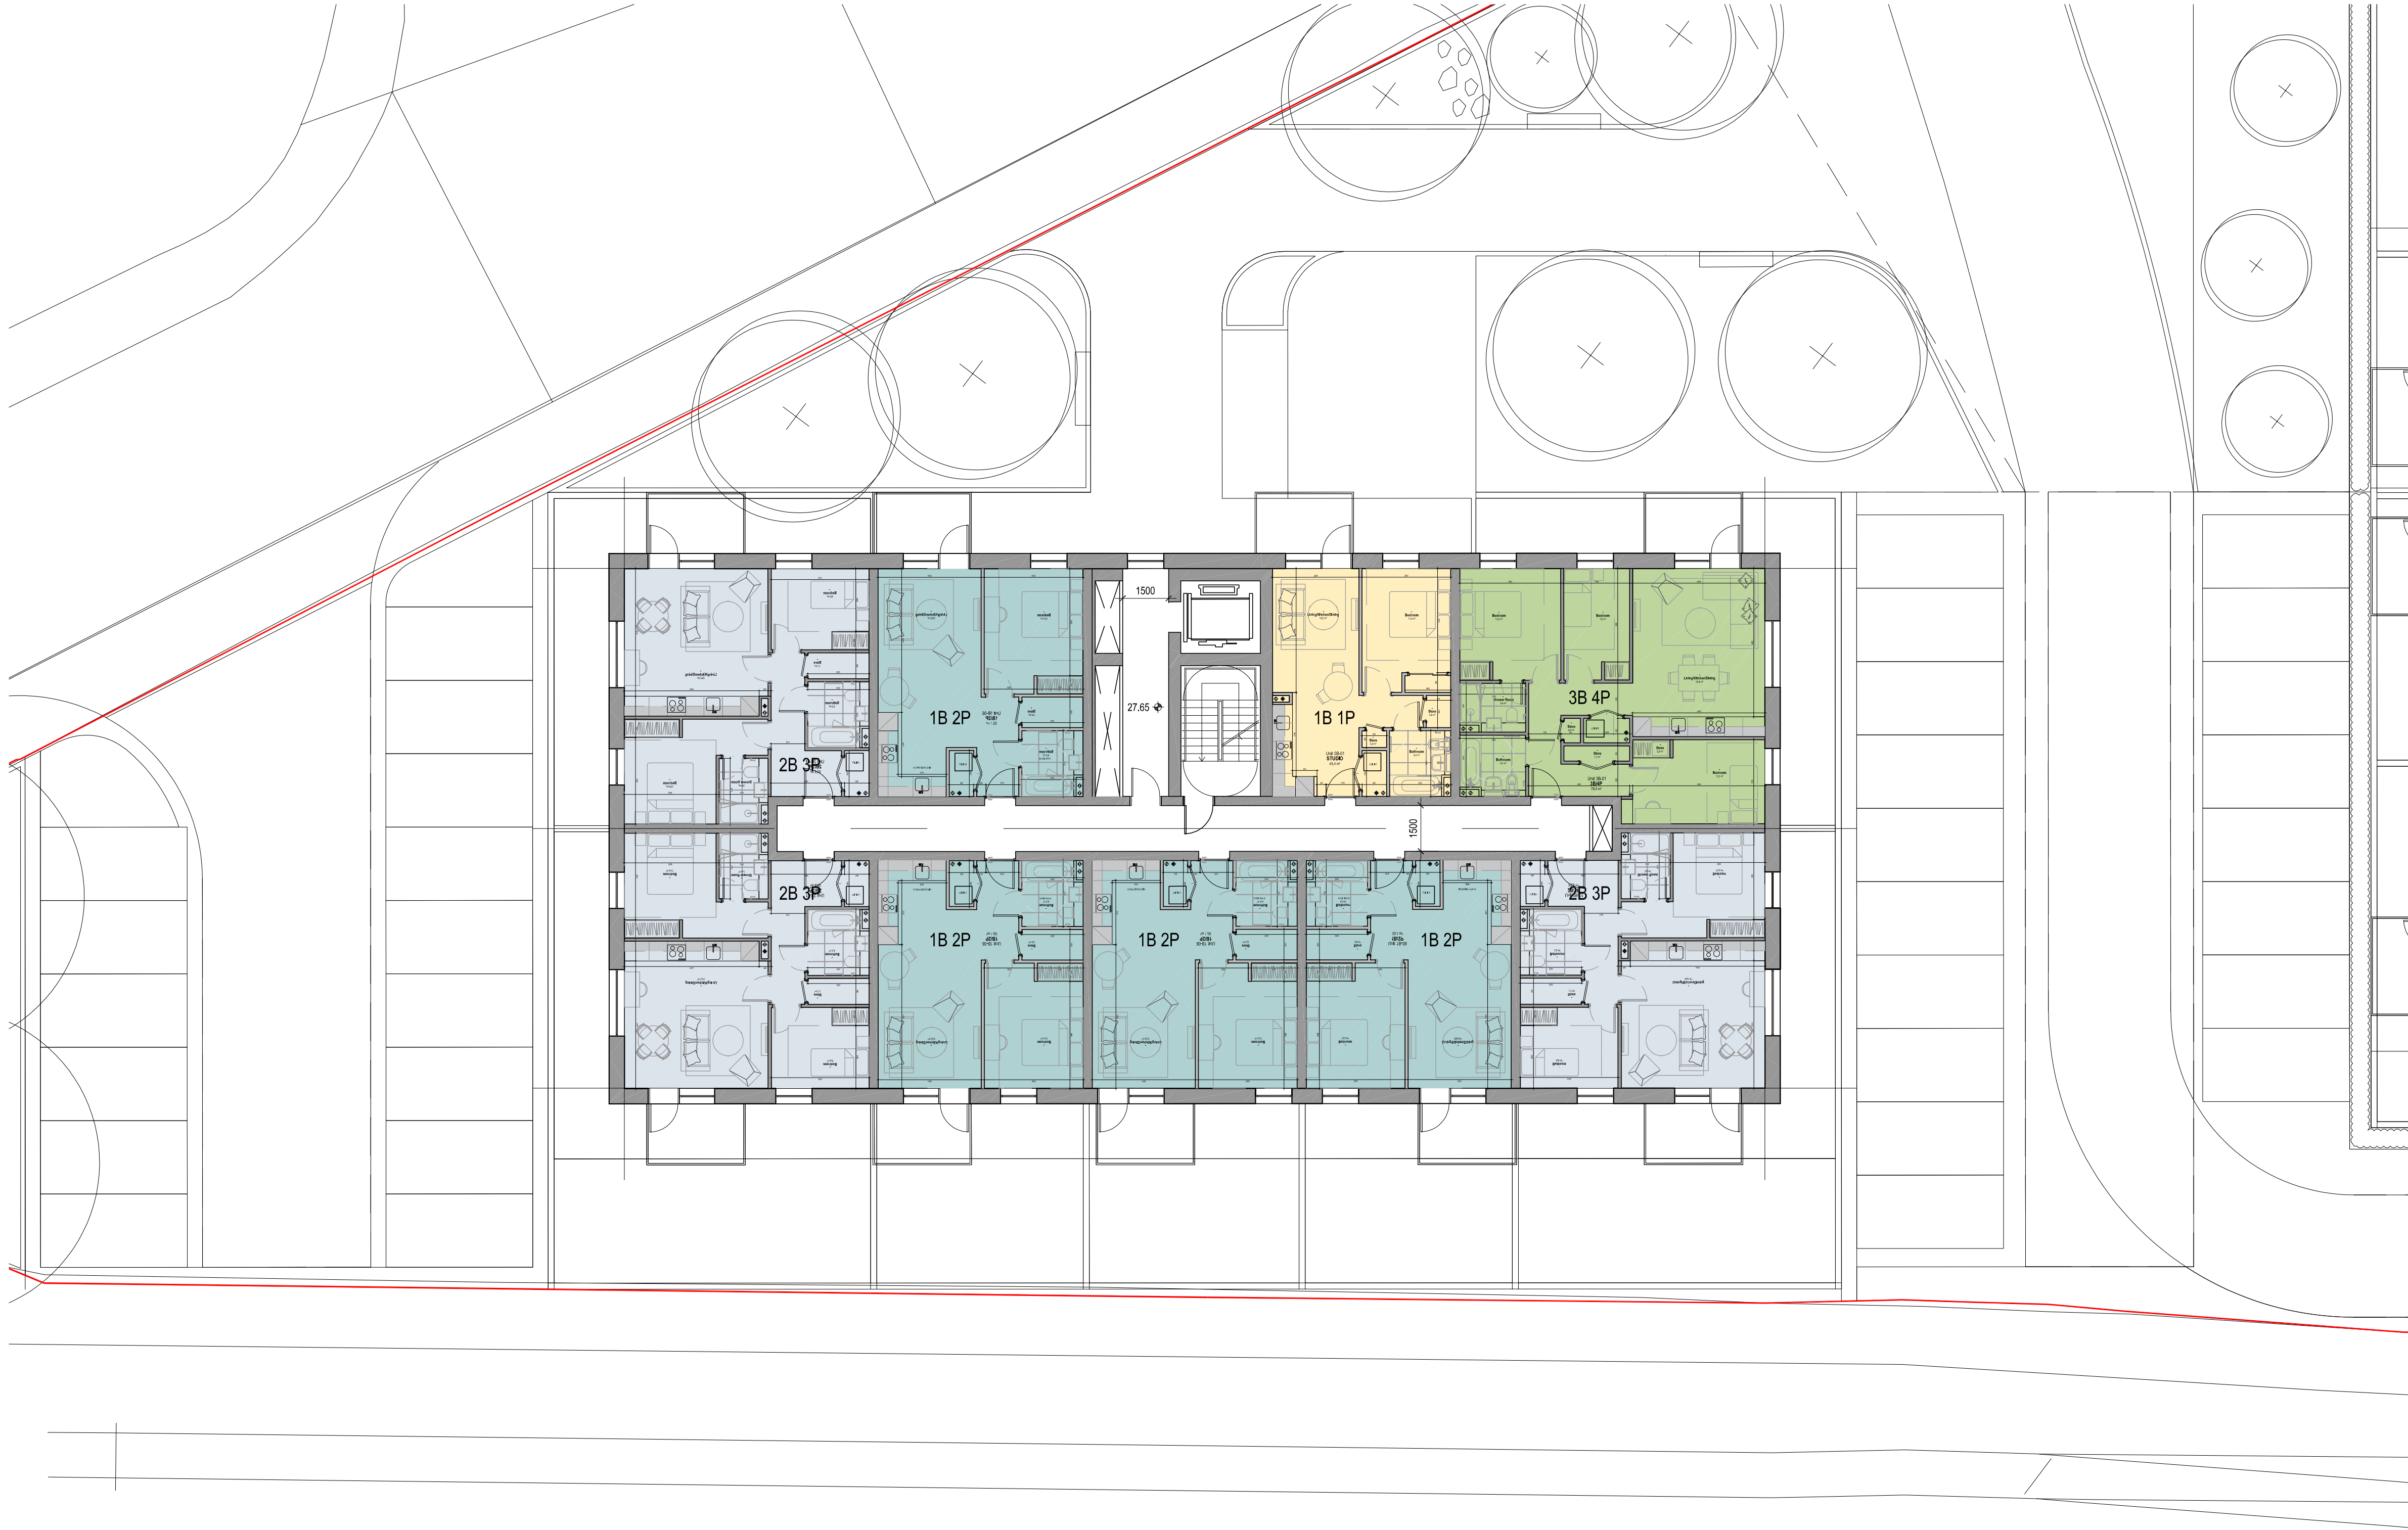

3rd 3rd Floor Plan
SCALE 1:125

G:\Project Data\19050 Great Western Yard, Gloucester\DATA\TitleSheets\19050-A-03-1-03 Block A Proposed 3rd Floor Plan.dwg

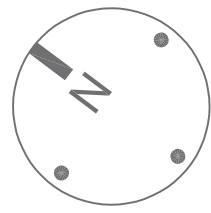


General Notes

The drawing is copyright of Darling Associates. This drawing shall not be scaled. All dimensions are in mm unless otherwise stated. All dimensions shall be checked on site prior to commencing the works and any discrepancies to be reported to Darling Associates. All works shall conform to the current edition of the building regulations and other statutory requirements. All materials and workmanship shall conform with the relevant British Standard specifications and codes of practice. If this drawing forms part of an application for planning permission, it shall not be used for any other purpose without the express permission of Darling Associates. This drawing may incorporate information from other professionals. Darling Associates cannot accept responsibility for the integrity and accuracy of such information. Any clarification and/or additions that are required appertaining to such information should be sought from the relevant profession or their appointment representative.

Drawings, specifications and schedules are to be read in conjunction with the following where applicable: Employer's Requirements documents, Agreements to Lease, Structural Engineer's drawings and specifications, Civil Engineer's drawings and specifications, Survey Drawings, Party Wall Boundary Awards. Other specialist design consultant's requirements as appointed by the Main Contractor. Other specialist design sub-contractor's requirements as appointed by the Main Contractor.


Key Plan

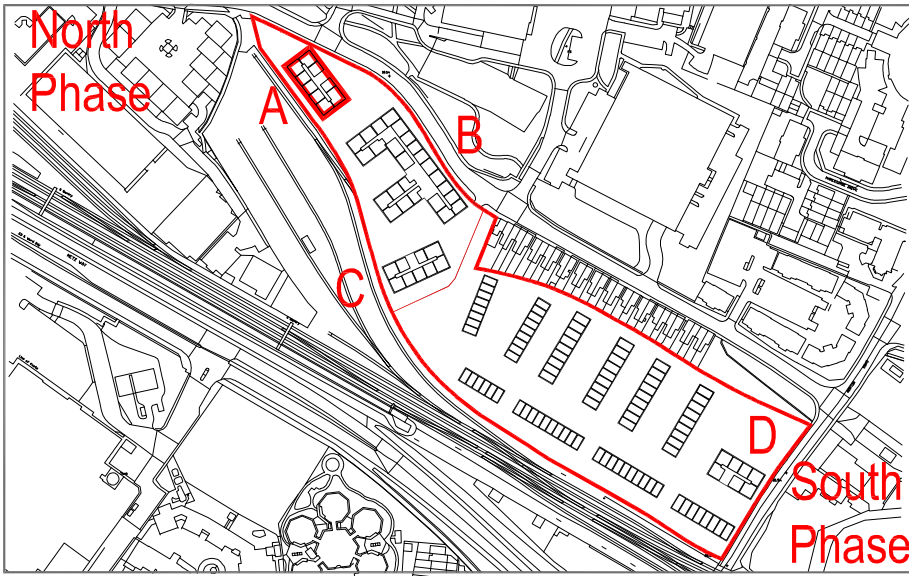

Notes

Apartments		Houses	
1B / 1P	<div></div>	2B / 3P	<div></div>
1B / 2P	<div></div>	3B / 4P	<div></div>
2B / 3P	<div></div>	3B / 5P	<div></div>
2B / 4P	<div></div>		
3B / 4P	<div></div>		
3B / 5P	<div></div>		

Planning Application Boundary

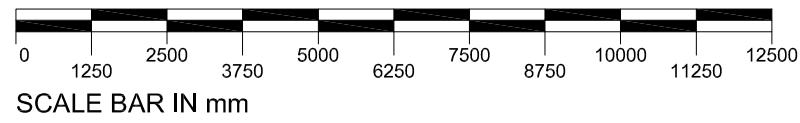

PL1	Planning Updates	Oct 2022	TP	TP
PL	Issue for Planning	JUN 2022	JA	JS
REV	NOTES	DATE	BY	AUTH

DARLING ASSOCIATES
ARCHITECTS


DRAWING STATUS				
Planning				
TITLE				
Block A - 3rd Floor Plan				
PROJECT				
Great Western Yard				
SCALE AT A1:		SCALE AT A3:		
1:125		1:250		
JOB NO.	DRAWING	REV		
19050	A-03-1-03	PL1		

© Darling Associates Ltd.



4th 4th Floor Plan
SCALE 1:125

G:\Project Data\19050 Great Western Yard, Gloucester\DATA\TitleSheets\19050-A-03-1-04 Block A Proposed 4th Floor Plan.dwg

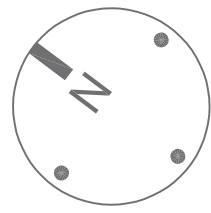


General Notes

The drawing is copyright of Darling Associates. This drawing shall not be scaled. All dimensions are in mm unless otherwise stated. All dimensions shall be checked on site prior to commencing the works and any discrepancies to be reported to Darling Associates. All works shall conform to the current edition of the building regulations and other statutory requirements. All materials and workmanship shall conform with the relevant British Standard specifications and codes of practice. If this drawing forms part of an application for planning permission, it shall not be used for any other purpose without the express permission of Darling Associates. This drawing may incorporate information from other professionals. Darling Associates cannot accept responsibility for the integrity and accuracy of such information. Any clarification and/or additions that are required appertaining to such information should be sought from the relevant profession or their appointment representative.

Drawings, specifications and schedules are to be read in conjunction with the following where applicable: Employer's Requirements documents, Agreements to Lease, Structural Engineer's drawings and specifications, Civil Engineer's drawings and specifications, Survey Drawings, Party Wall Boundary Awards. Other specialist design consultant's requirements as appointed by the Main Contractor. Other specialist design sub-contractor's requirements as appointed by the Main Contractor.


Key Plan

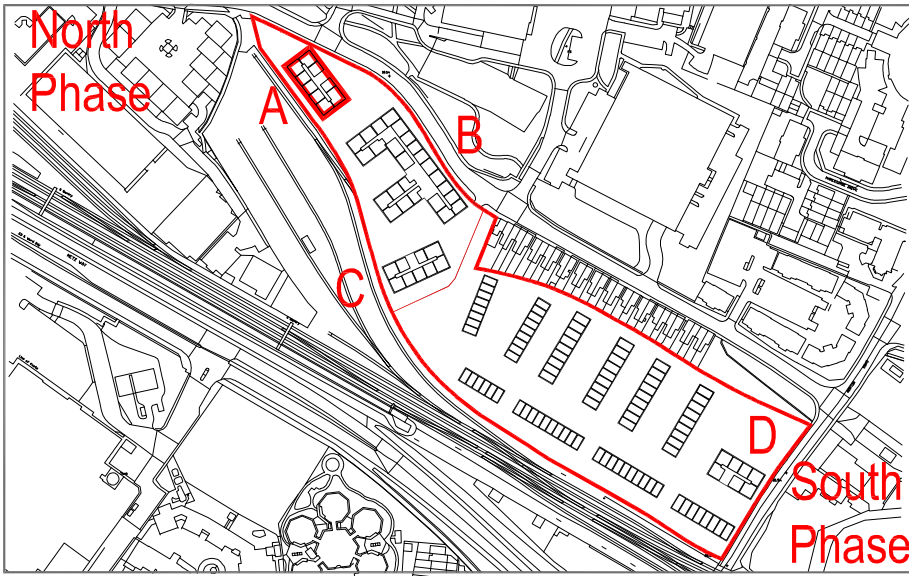

Notes

Apartments		Houses	
1B / 1P	<div></div>	2B / 3P	<div></div>
1B / 2P	<div></div>	3B / 4P	<div></div>
2B / 3P	<div></div>	3B / 5P	<div></div>
2B / 4P	<div></div>		
3B / 4P	<div></div>		
3B / 5P	<div></div>		

Planning Application Boundary

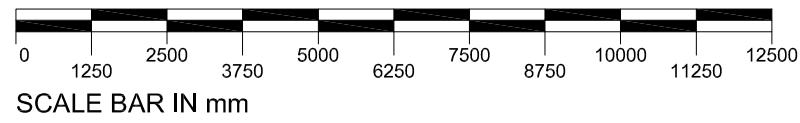


PL1	Planning Updates	Oct 2022	TP	TP
PL	Issue for Planning	JUN 2022	JA	JS
REV	NOTES	DATE	BY	AUTH

DARLING ASSOCIATES
ARCHITECTS

DRAWING STATUS				
Planning				
TITLE				
Block A - 4th Floor Plan				
PROJECT				
Great Western Yard				
SCALE AT A1:		SCALE AT A3:		
1:125		1:250		
JOB NO.	DRAWING	REV		
19050	A-03-1-04	PL1		

© Darling Associates Ltd.

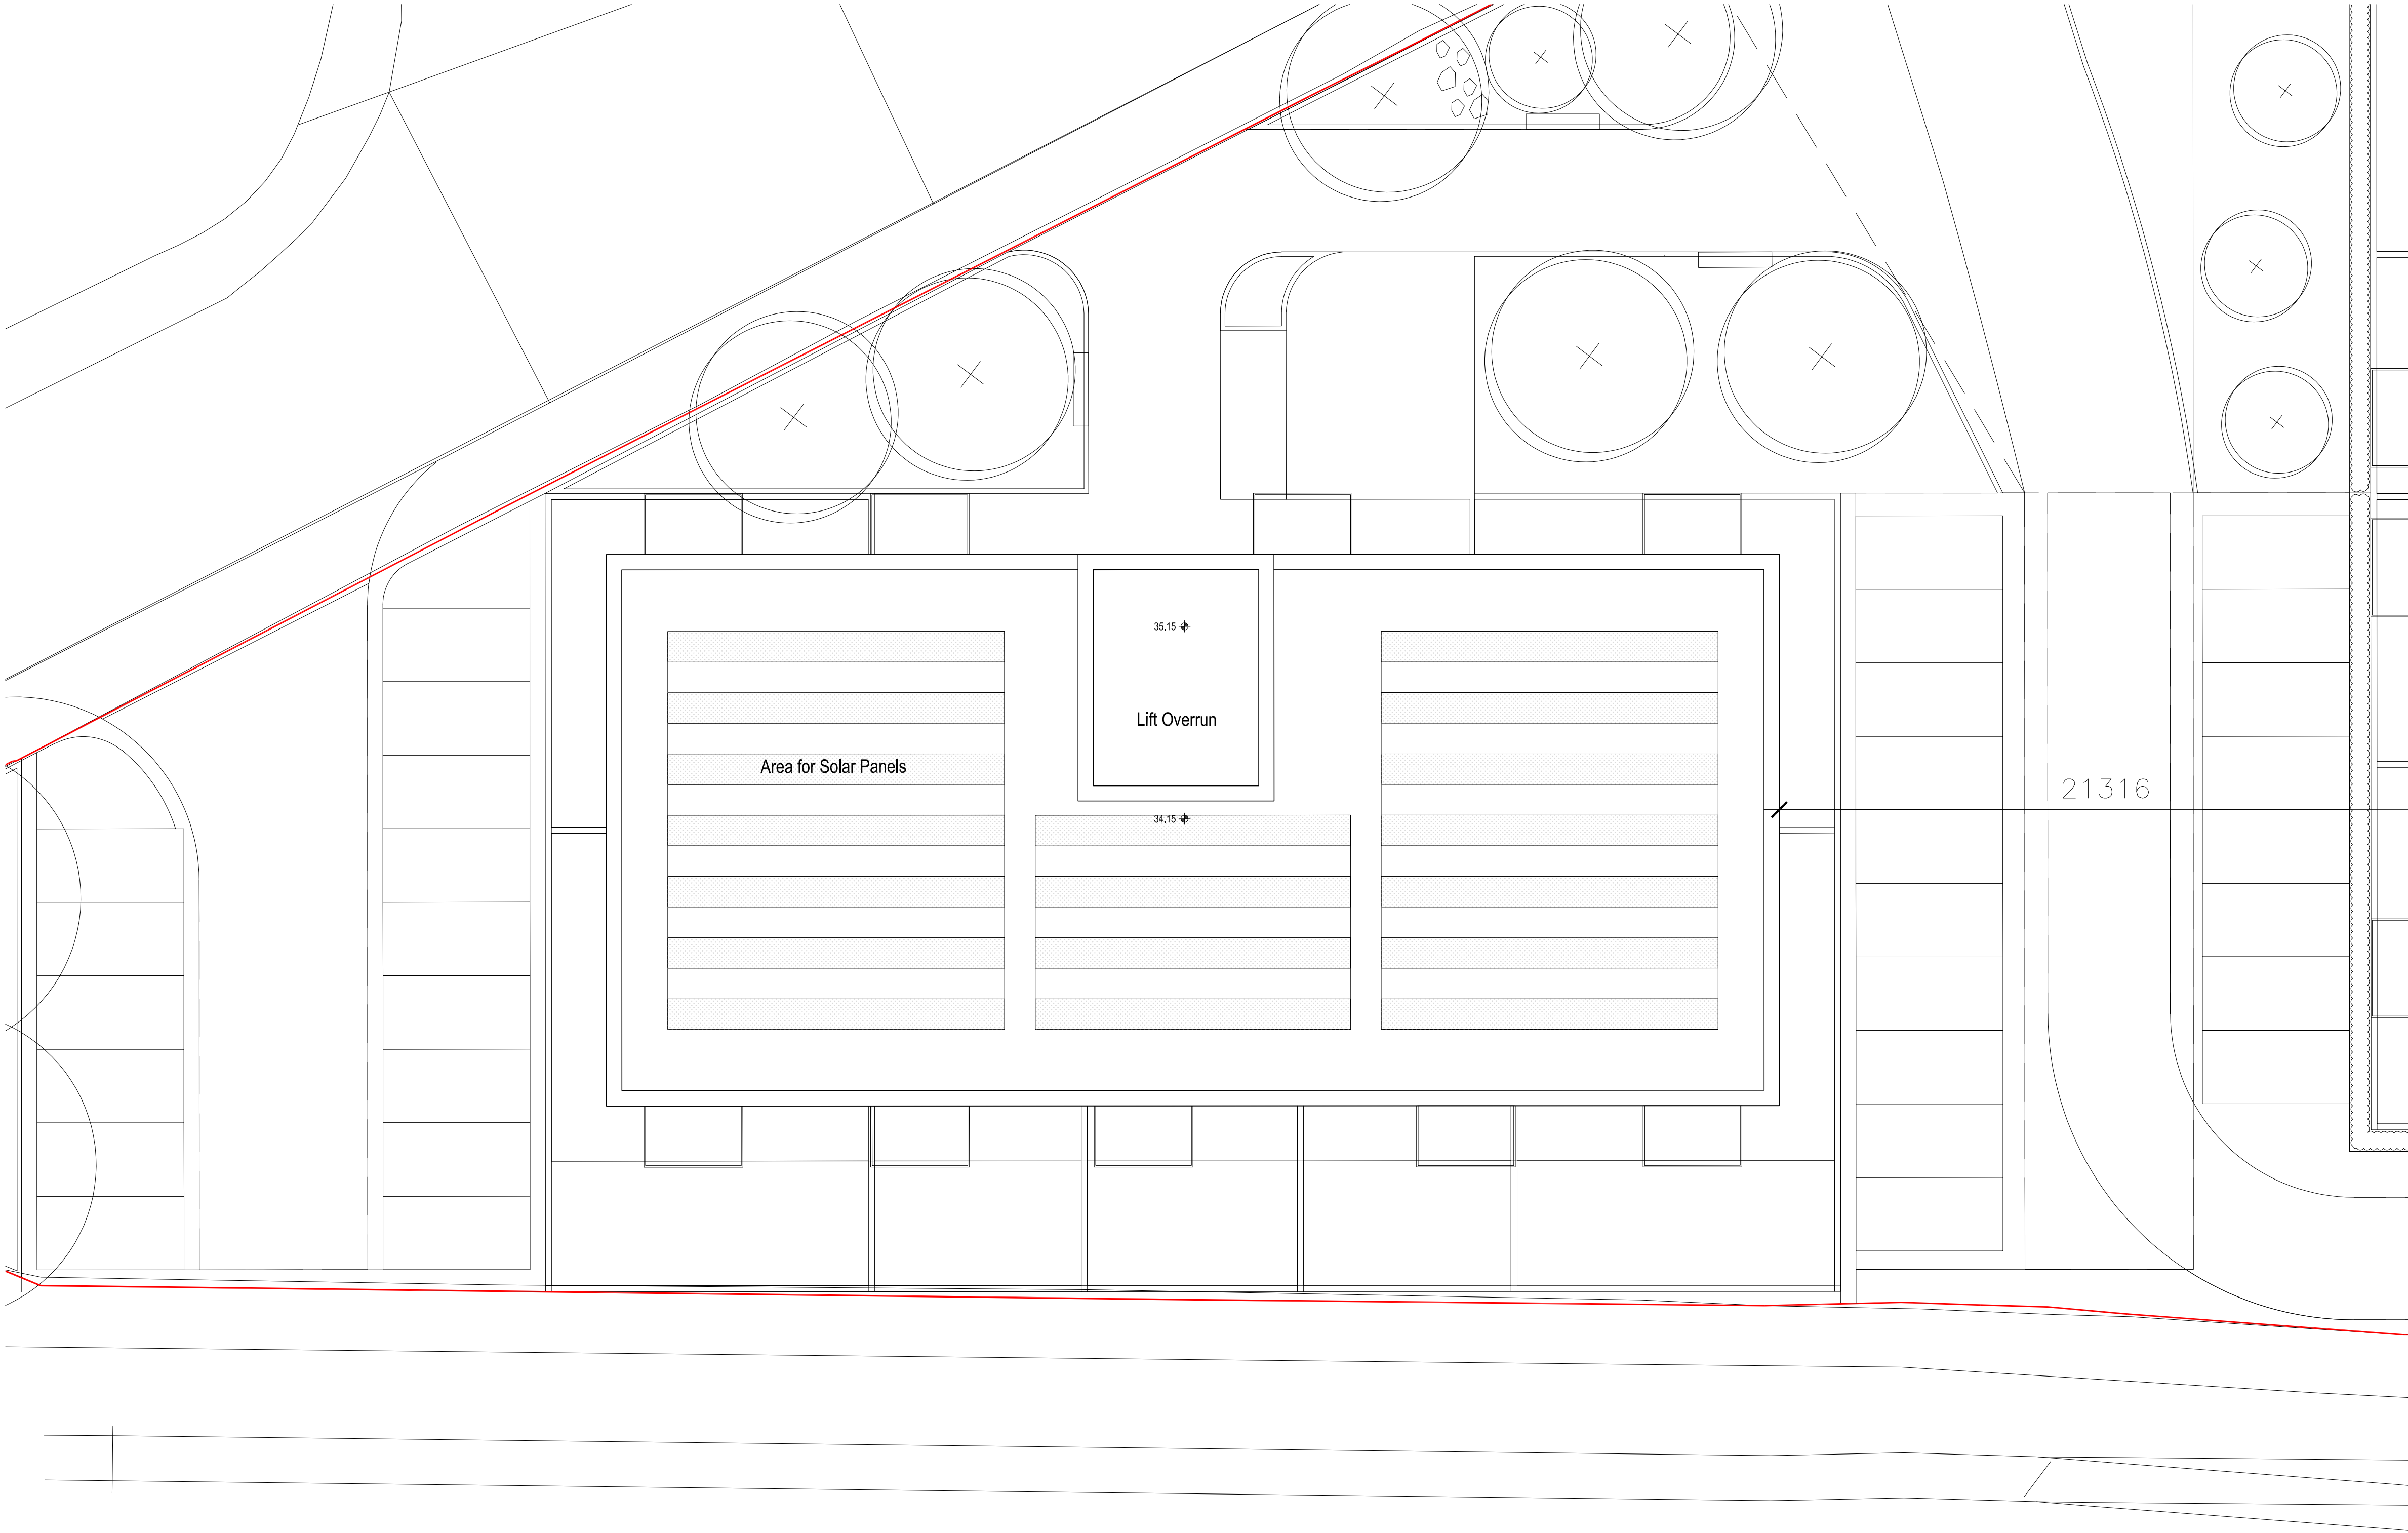


R Roof Plan
SCALE 1:125

General Notes

The drawing is copyright of Darling Associates. This drawing shall not be scaled. All dimensions are in mm unless otherwise stated. All dimensions shall be checked on site prior to commencing the works and any discrepancies to be reported to Darling Associates. All works shall conform to the current edition of the building regulations and other statutory requirements. All materials and workmanship shall conform with the relevant British Standard specifications and codes of practice. If this drawing forms part of an application for planning permission, it shall not be used for any other purpose without the express permission of Darling Associates. This drawing may incorporate information from other professionals. Darling Associates cannot accept responsibility for the integrity and accuracy of such information. Any clarification and/or additions that are required appertaining to such information should be sought from the relevant profession or their appointment representative.

Drawings, specifications and schedules are to be read in conjunction with the following where applicable: Employer's Requirements documents, Agreements to Lease, Structural Engineer's drawings and specifications, Civil Engineer's drawings and specifications, Survey Drawings, Party Wall Boundary Awards. Other specialist design consultant's requirements as appointed by the Main Contractor. Other specialist design sub-contractor's requirements as appointed by the Main Contractor.


Key Plan

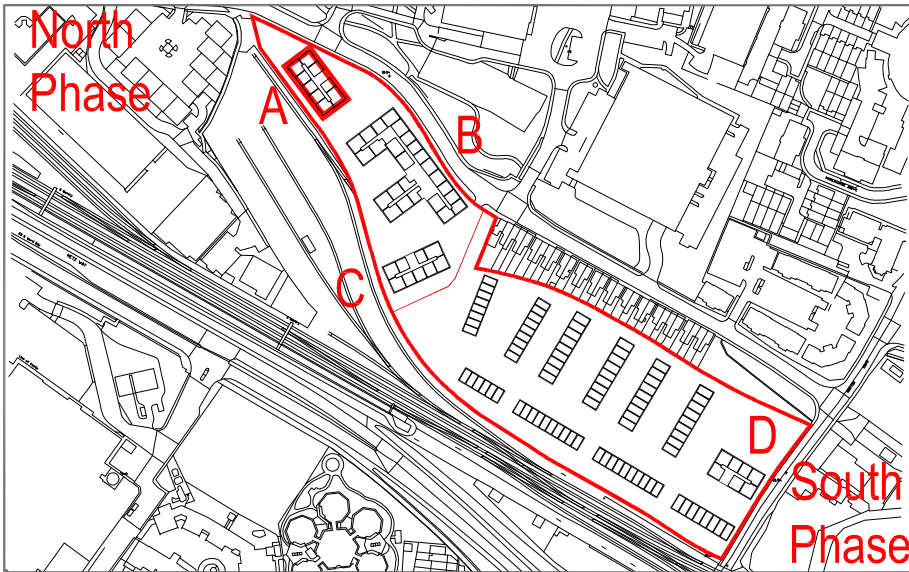

Notes

Apartments		Houses	
1B / 1P	<div></div>	2B / 3P	<div></div>
1B / 2P	<div></div>	3B / 4P	<div></div>
2B / 3P	<div></div>	3B / 5P	<div></div>
2B / 4P	<div></div>		
3B / 4P	<div></div>		
3B / 5P	<div></div>		

Planning Application Boundary

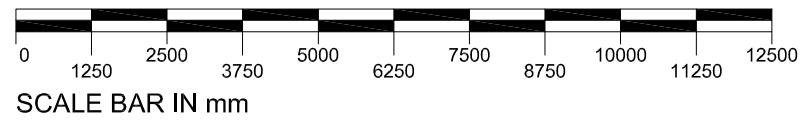

PL1	Planning Updates	Oct 2022	TP	TP
PL	Issue for Planning	JUN 2022	JA	JS
REV	NOTES	DATE	BY	AUTH

DARLING ASSOCIATES
ARCHITECTS

DRAWING STATUS

Planning

TITLE
Block A - Roof Plan

PROJECT
Great Western Yard

SCALE AT A1: 1:125	SCALE AT A3: 1:250	
JOB NO. 19050	DRAWING A-03-1-05	REV PL1

© Darling Associates Ltd.




GF Ground Floor Plan
SCALE 1:125

General Notes

The drawing is copyright of Darling Associates. This drawing shall not be scaled. All dimensions are in mm unless otherwise stated. All dimensions shall be checked on site prior to commencing the works and any discrepancies to be reported to Darling Associates. All works shall conform to the current edition of the building regulations and other statutory requirements. All materials and workmanship shall conform with the relevant British Standard specifications and codes of practice. If this drawing forms part of an application for planning permission, it shall not be used for any other purpose without the express permission of Darling Associates. This drawing may incorporate information from other professionals. Darling Associates cannot accept responsibility for the integrity and accuracy of such information. Any clarification and/or additions that are required appertaining to such information should be sought from the relevant profession or their appointment representative.

Drawings, specifications and schedules are to be read in conjunction with the following where applicable: Employer's Requirements documents, Agreements to Lease, Structural Engineer's drawings and specifications, Civil Engineer's drawings and specifications, Survey Drawings, Party Wall Boundary Awards. Other specialist design consultant's requirements as appointed by the Main Contractor. Other specialist design sub-contractor's requirements as appointed by the Main Contractor.


Key Plan

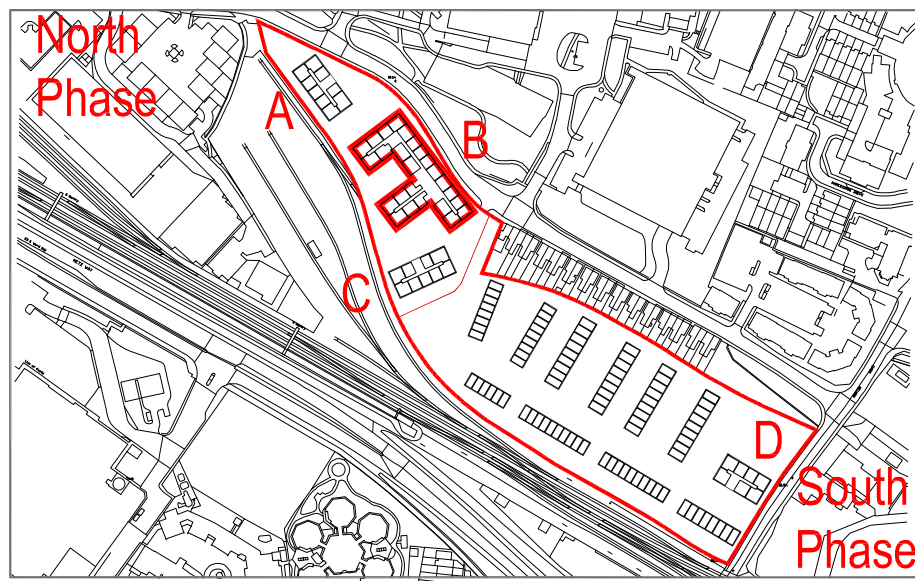

Notes

Apartments		Houses	
1B / 1P		2B / 3P	
1B / 2P		3B / 4P	
2B / 3P		3B / 5P	
2B / 4P			
3B / 4P			
3B / 5P			

Planning Application Boundary

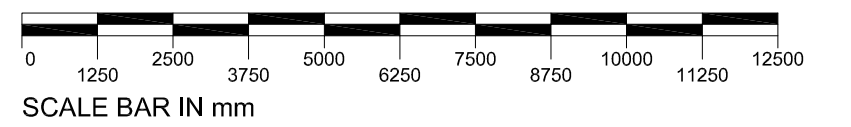

PL1	Planning Updates	Oct 2022	TP	TP
PL	Issue for Planning	JUN 2022	JA	JS
REV	NOTES	DATE	BY	AUTH

DARLING ASSOCIATES
ARCHITECTS

DRAWING STATUS				
Planning				
TITLE				
Block B - Ground Floor Plan				
PROJECT				
Great Western Yard				
SCALE AT A1:		SCALE AT A3:		
1:125		1:250		
JOB NO.	DRAWING	REV		
19050	B-03-1-00	PL1		

© Darling Associates Ltd.




1st 1st Floor Plan
SCALE 1:125

General Notes

The drawing is copyright of Darling Associates. This drawing shall not be scaled. All dimensions are in mm unless otherwise stated. All dimensions shall be checked on site prior to commencing the works and any discrepancies to be reported to Darling Associates. All works shall conform to the current edition of the building regulations and other statutory requirements. All materials and workmanship shall conform with the relevant British Standard specifications and codes of practice. If this drawing forms part of an application for planning permission, it shall not be used for any other purpose without the express permission of Darling Associates. This drawing may incorporate information from other professionals. Darling Associates cannot accept responsibility for the integrity and accuracy of such information. Any clarification and/or additions that are required appertaining to such information should be sought from the relevant profession or their appointment representative.

Drawings, specifications and schedules are to be read in conjunction with the following where applicable: Employer's Requirements documents, Agreements to Lease, Structural Engineer's drawings and specifications, Civil Engineer's drawings and specifications, Survey Drawings, Party Wall Boundary Awards. Other specialist design consultant's requirements as appointed by the Main Contractor. Other specialist design sub-contractor's requirements as appointed by the Main Contractor.


Key Plan

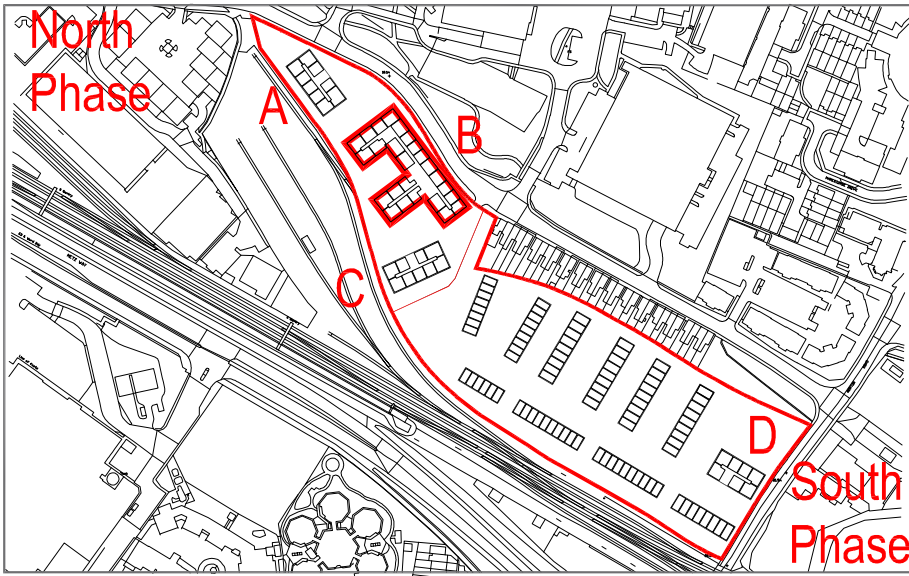

Notes

Apartments		Houses	
1B / 1P	<div></div>	2B / 3P	<div></div>
1B / 2P	<div></div>	3B / 4P	<div></div>
2B / 3P	<div></div>	3B / 5P	<div></div>
2B / 4P	<div></div>		
3B / 4P	<div></div>		
3B / 5P	<div></div>		

Planning Application Boundary

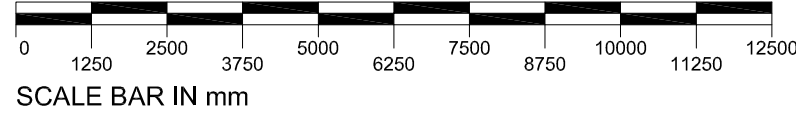

PL1	Planning Updates	Oct 2022	TP	TP
PL	Issue for Planning	JUN 2022	JA	JS
REV NOTES		DATE	BY	AUTH

DARLING ASSOCIATES
ARCHITECTS

DRAWING STATUS

Planning

TITLE
Block B - 1st Floor Plan

PROJECT
Great Western Yard

SCALE AT A1:	SCALE AT A3:
1:125	1:250

JOB NO.	DRAWING	REV
19050	B-03-1-01	PL1

© Darling Associates Ltd.




General Notes

The drawing is copyright of Darling Associates. This drawing shall not be scaled. All dimensions are in mm unless otherwise stated. All dimensions shall be checked on site prior to commencing the works and any discrepancies to be reported to Darling Associates. All works shall conform to the current edition of the building regulations and other statutory requirements. All materials and workmanship shall conform with the relevant British Standard specifications and codes of practice. If this drawing forms part of an application for planning permission, it shall not be used for any other purpose without the express permission of Darling Associates. This drawing may incorporate information from other professionals. Darling Associates cannot accept responsibility for the integrity and accuracy of such information. Any clarification and/or additions that are required appertaining to such information should be sought from the relevant profession or their appointment representative.

Drawings, specifications and schedules are to be read in conjunction with the following where applicable: Employer's Requirements documents, Agreements to Lease, Structural Engineer's drawings and specifications, Civil Engineer's drawings and specifications, Survey Drawings, Party Wall Boundary Awards. Other specialist design consultant's requirements as appointed by the Main Contractor. Other specialist design sub-contractor's requirements as appointed by the Main Contractor.


Key Plan

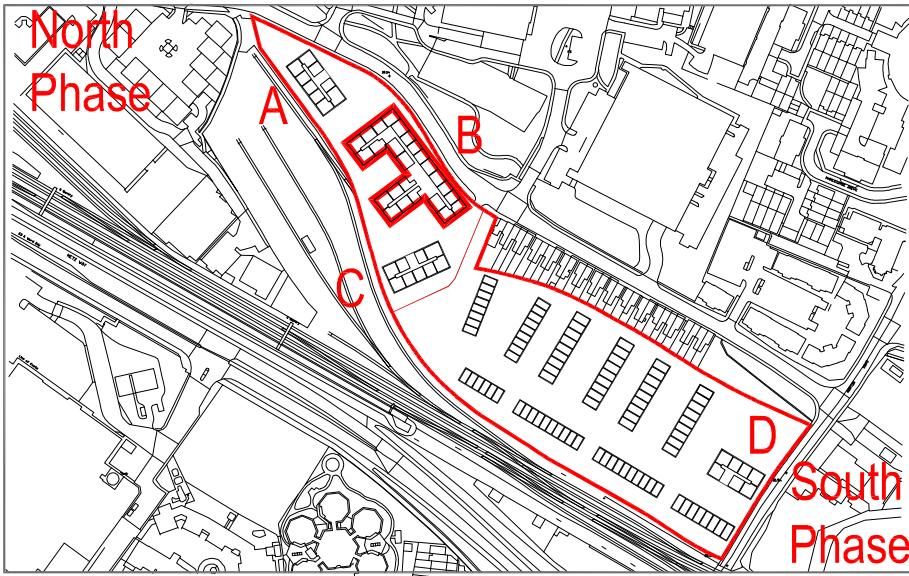

Notes

Apartments		Houses	
1B / 1P	<div></div>	2B / 3P	<div></div>
1B / 2P	<div></div>	3B / 4P	<div></div>
2B / 3P	<div></div>	3B / 5P	<div></div>
2B / 4P	<div></div>		
3B / 4P	<div></div>		
3B / 5P	<div></div>		

Planning Application Boundary

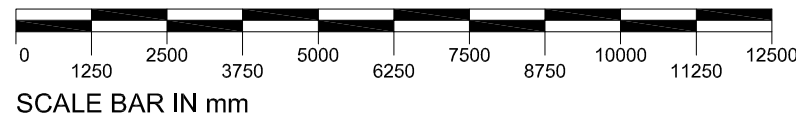

PL1	Planning Updates	Oct 2022	TP	TP
PL	Issue for Planning	JUN 2022	JA	JS
REV NOTES		DATE	BY	AUTH

DARLING ASSOCIATES
ARCHITECTS

DRAWING STATUS

Planning

TITLE
Block B - 2nd Floor Plan

PROJECT
Great Western Yard

SCALE AT A1: 1:125	SCALE AT A3: 1:250
-----------------------	-----------------------

JOB NO. 19050	DRAWING B-03-1-02	REV PL1
------------------	----------------------	------------

© Darling Associates Ltd.

2nd 2nd Floor Plan
SCALE 1:125




3rd 3rd Floor Plan
SCALE 1:125

General Notes

The drawing is copyright of Darling Associates. This drawing shall not be scaled. All dimensions are in mm unless otherwise stated. All dimensions shall be checked on site prior to commencing the works and any discrepancies to be reported to Darling Associates. All works shall conform to the current edition of the building regulations and other statutory requirements. All materials and workmanship shall conform with the relevant British Standard specifications and codes of practice. If this drawing forms part of an application for planning permission, it shall not be used for any other purpose without the express permission of Darling Associates. This drawing may incorporate information from other professionals. Darling Associates cannot accept responsibility for the integrity and accuracy of such information. Any clarification and/or additions that are required appertaining to such information should be sought from the relevant profession or their appointment representative.

Drawings, specifications and schedules are to be read in conjunction with the following where applicable: Employer's Requirements documents, Agreements to Lease, Structural Engineer's drawings and specifications, Civil Engineer's drawings and specifications, Survey Drawings, Party Wall Boundary Awards. Other specialist design consultant's requirements as appointed by the Main Contractor. Other specialist design sub-contractor's requirements as appointed by the Main Contractor.


Key Plan

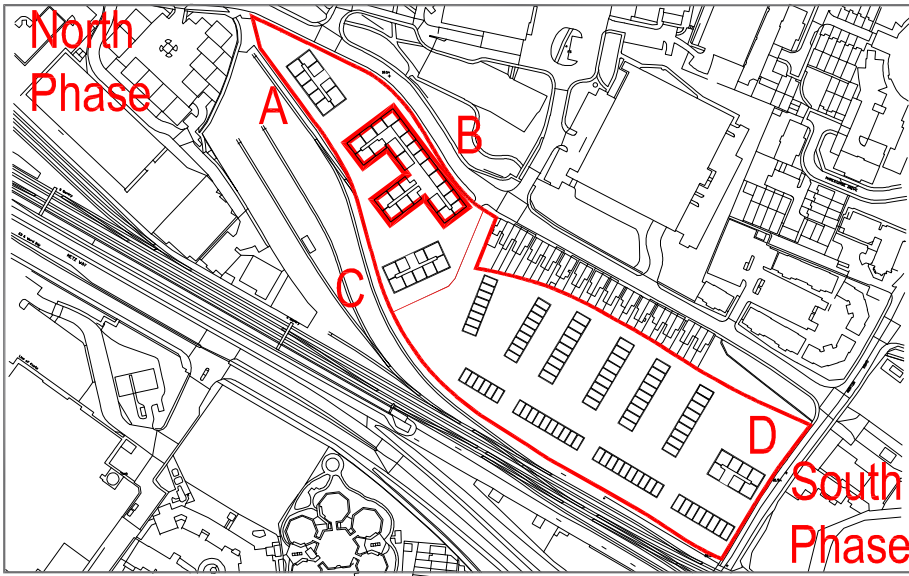

Notes

Apartments		Houses	
1B / 1P		2B / 3P	
1B / 2P		3B / 4P	
2B / 3P		3B / 5P	
2B / 4P			
3B / 4P			
3B / 5P			

Planning Application Boundary

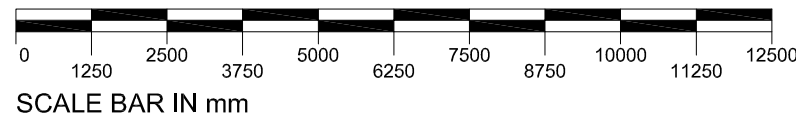

PL1	Planning Updates	Oct 2022	TP	TP
PL	Issue for Planning	JUN 2022	JA	JS
REV NOTES		DATE	BY	AUTH

DARLING ASSOCIATES
ARCHITECTS

DRAWING STATUS

Planning

TITLE
Block B - 3rd Floor Plan

PROJECT
Great Western Yard

SCALE AT A1: 1:125	SCALE AT A3: 1:250
-----------------------	-----------------------

JOB NO. 19050	DRAWING B-03-1-03	REV PL1
------------------	----------------------	------------

© Darling Associates Ltd.




4th 4th Floor Plan
SCALE 1:125

General Notes

The drawing is copyright of Darling Associates. This drawing shall not be scaled. All dimensions are in mm unless otherwise stated. All dimensions shall be checked on site prior to commencing the works and any discrepancies to be reported to Darling Associates. All works shall conform to the current edition of the building regulations and other statutory requirements. All materials and workmanship shall conform with the relevant British Standard specifications and codes of practice. If this drawing forms part of an application for planning permission, it shall not be used for any other purpose without the express permission of Darling Associates. This drawing may incorporate information from other professionals. Darling Associates cannot accept responsibility for the integrity and accuracy of such information. Any clarification and/or additions that are required appertaining to such information should be sought from the relevant profession or their appointment representative.

Drawings, specifications and schedules are to be read in conjunction with the following where applicable: Employer's Requirements documents, Agreements to Lease, Structural Engineer's drawings and specifications, Civil Engineer's drawings and specifications, Survey Drawings, Party Wall Boundary Awards, Other specialist design consultant's requirements as appointed by the Main Contractor, Other specialist design sub-contractor's requirements as appointed by the Main Contractor.


Key Plan

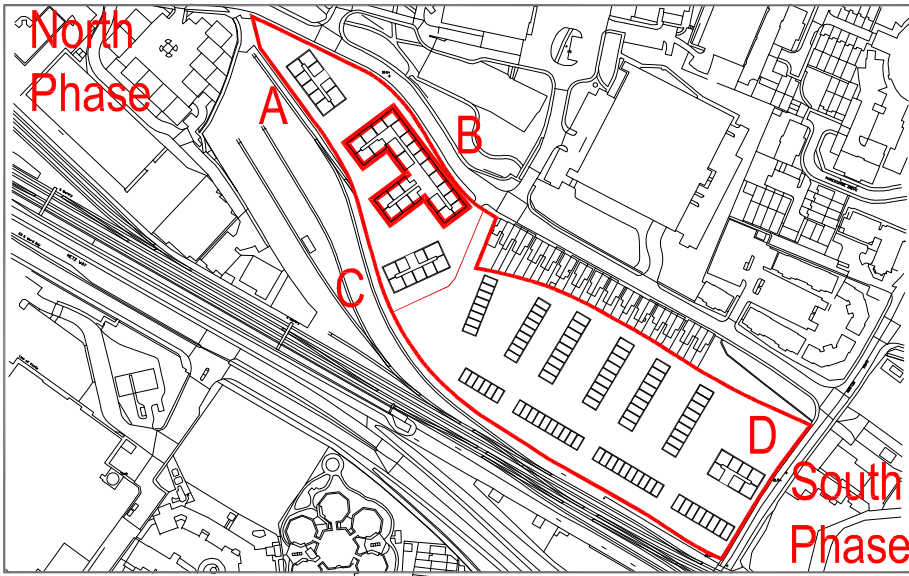

Notes

Apartments		Houses	
1B / 1P	<div></div>	2B / 3P	<div></div>
1B / 2P	<div></div>	3B / 4P	<div></div>
2B / 3P	<div></div>	3B / 5P	<div></div>
2B / 4P	<div></div>		
3B / 4P	<div></div>		
3B / 5P	<div></div>		

Planning Application Boundary


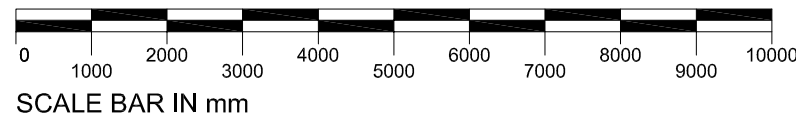


PL1	Planning Updates	Oct 2022	TP	TP
PL	Issue for Planning	JUN 2022	JA	JS
REV	NOTES	DATE	BY	AUTH

DARLING ASSOCIATES
ARCHITECTS

DRAWING STATUS				
Planning				
TITLE				
Block B - 4th Floor Plan				
PROJECT				
Great Western Yard				
SCALE AT A1:		SCALE AT A3:		
1:100		1:200		
JOB NO.	DRAWING	REV		
19050	B-03-1-04	PL1		

© Darling Associates Ltd.

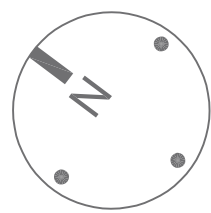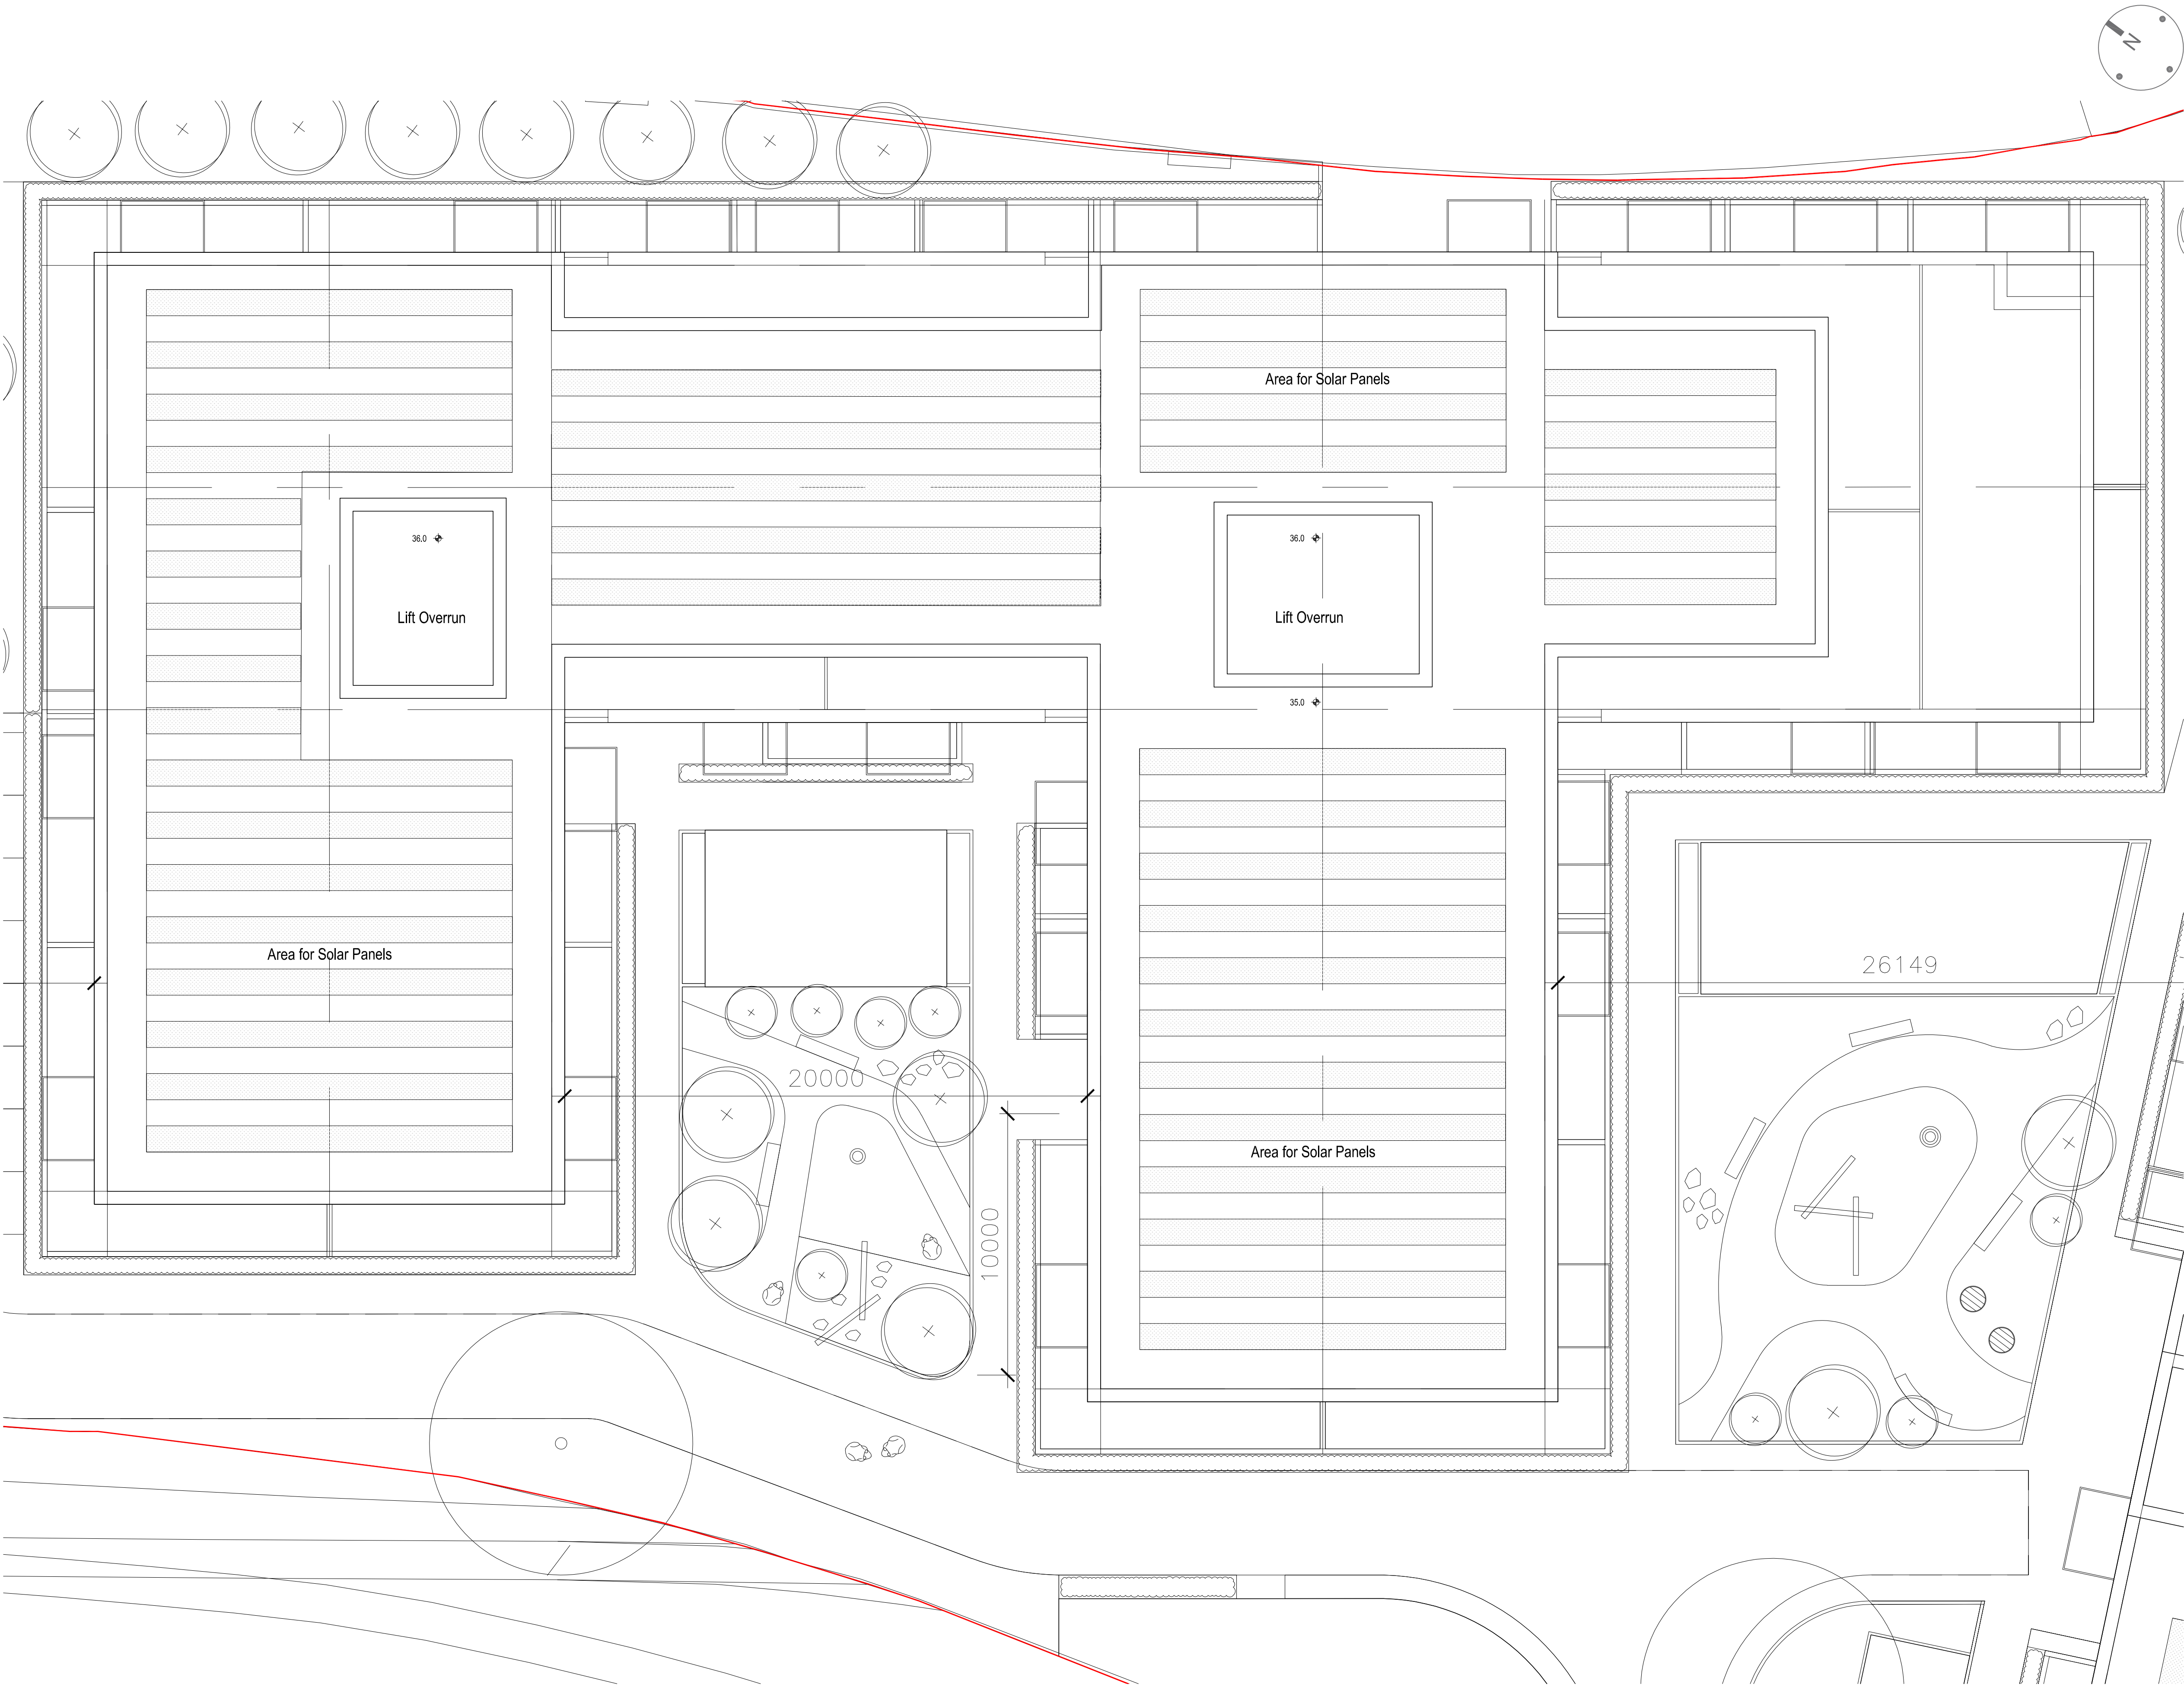


General Notes

The drawing is copyright of Darling Associates. This drawing shall not be scaled. All dimensions are in mm unless otherwise stated. All dimensions shall be checked on site prior to commencing the works and any discrepancies to be reported to Darling Associates. All works shall conform to the current edition of the building regulations and other statutory requirements. All materials and workmanship shall conform with the relevant British Standard specifications and codes of practice. If this drawing forms part of an application for planning permission, it shall not be used for any other purpose without the express permission of Darling Associates. This drawing may incorporate information from other professionals. Darling Associates cannot accept responsibility for the integrity and accuracy of such information. Any clarification and/or additions that are required appertaining to such information should be sought from the relevant profession or their appointment representative.

Drawings, specifications and schedules are to be read in conjunction with the following where applicable: Employer's Requirements documents, Agreements to Lease, Structural Engineer's drawings and specifications, Civil Engineer's drawings and specifications, Survey Drawings, Party Wall Boundary Awards. Other specialist design consultant's requirements as appointed by the Main Contractor. Other specialist design sub-contractor's requirements as appointed by the Main Contractor.


Key Plan

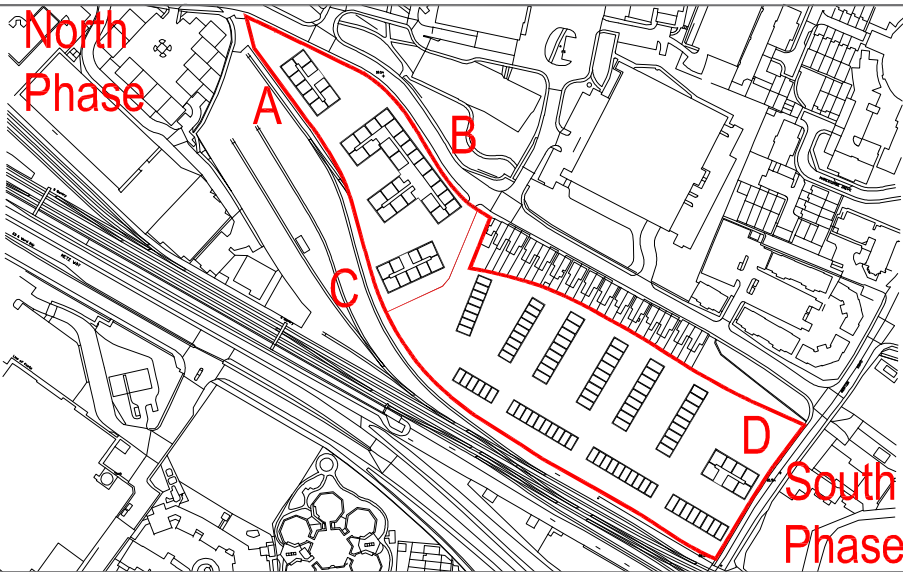

Notes

Apartments		Houses	
1B / 1P	<div></div>	2B / 3P	<div></div>
1B / 2P	<div></div>	3B / 4P	<div></div>
2B / 3P	<div></div>	3B / 5P	<div></div>
2B / 4P	<div></div>		
3B / 4P	<div></div>		
3B / 5P	<div></div>		

Planning Application Boundary

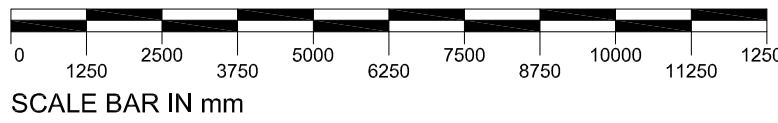

PL1	Planning Updates	Oct 2022	TP	TP
PL	Issue for Planning	JUN 2022	JA	JS
REV	NOTES	DATE	BY	AUTH

DARLING ASSOCIATES
ARCHITECTS

DRAWING STATUS				
Planning				
TITLE				
Block B - Roof Plan				
PROJECT				
Great Western Yard				
SCALE AT A1:		SCALE AT A3:		
1:125		1:250		
JOB NO.	DRAWING	REV		
19050	B-03-1-05	PL1		

R Roof Plan
SCALE 1:125