



GF Ground Floor Plan

SCALE 1:125

G:\Project Data\19050 Great Western Yard, Gloucester\DATA\TitleSheets\19050-C-03-1-00 Block C Proposed Ground Floor Plan.dwg




General Notes

The drawing is copyright of Darling Associates. This drawing shall not be scaled. All dimensions are in mm unless otherwise stated. All dimensions shall be checked on site prior to commencing the works and any discrepancies to be reported to Darling Associates. All work shall conform to the current edition of the building regulations and other statutory requirements. All materials and workmanship shall conform with the relevant British Standard specifications and codes of practice. If this drawing forms part of an application for planning permission, it shall not be used for any other purpose without the express permission of Darling Associates. This drawing may incorporate information from other professionals. Darling Associates cannot accept responsibility for the integrity and accuracy of such information. Any clarification and/or additions that are required appertaining to such information should be sought from the relevant professional or their appointment representative.

Drawings, specifications and schedules are to be read in conjunction with the following where applicable: Employer's Requirements documents, Agreements to Lease, Structural Engineer's drawings and specifications, Civil Engineer's drawings and specifications, Survey Drawings, Party Wall Boundary Awards. Other specialist design consultant's requirements as appointed by the Main Contractor. Other specialist design sub-contractor's requirements as appointed by the Main Contractor.

Key Plan

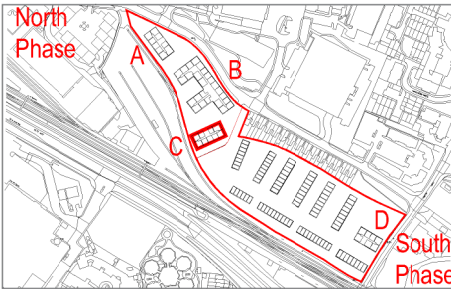

Notes


Apartments

1B / 1P
1B / 2P
2B / 3P
2B / 4P
3B / 4P
3B / 5P

Houses

2B / 3P
3B / 4P
3B / 5P

Planning Application Boundary

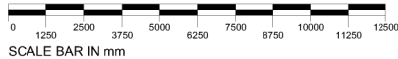

PL	Issue for Planning	JUN 2022	JA	JS
REV	NOTES	DATE	BY	AUTH

DARLING ASSOCIATES
ARCHITECTS

1 Greencoat Row
London SW1P 1PQ
UK

DRAWING STATUS

Planning

TITLE
Block C - Ground Floor Plan

PROJECT
Great Western Yard

SCALE AT A1:
1:125


SCALE AT A3:
1:250

JOB NO.
19050

DRAWING
C-03-1-00

REV
PL

© Darling Associates Ltd.

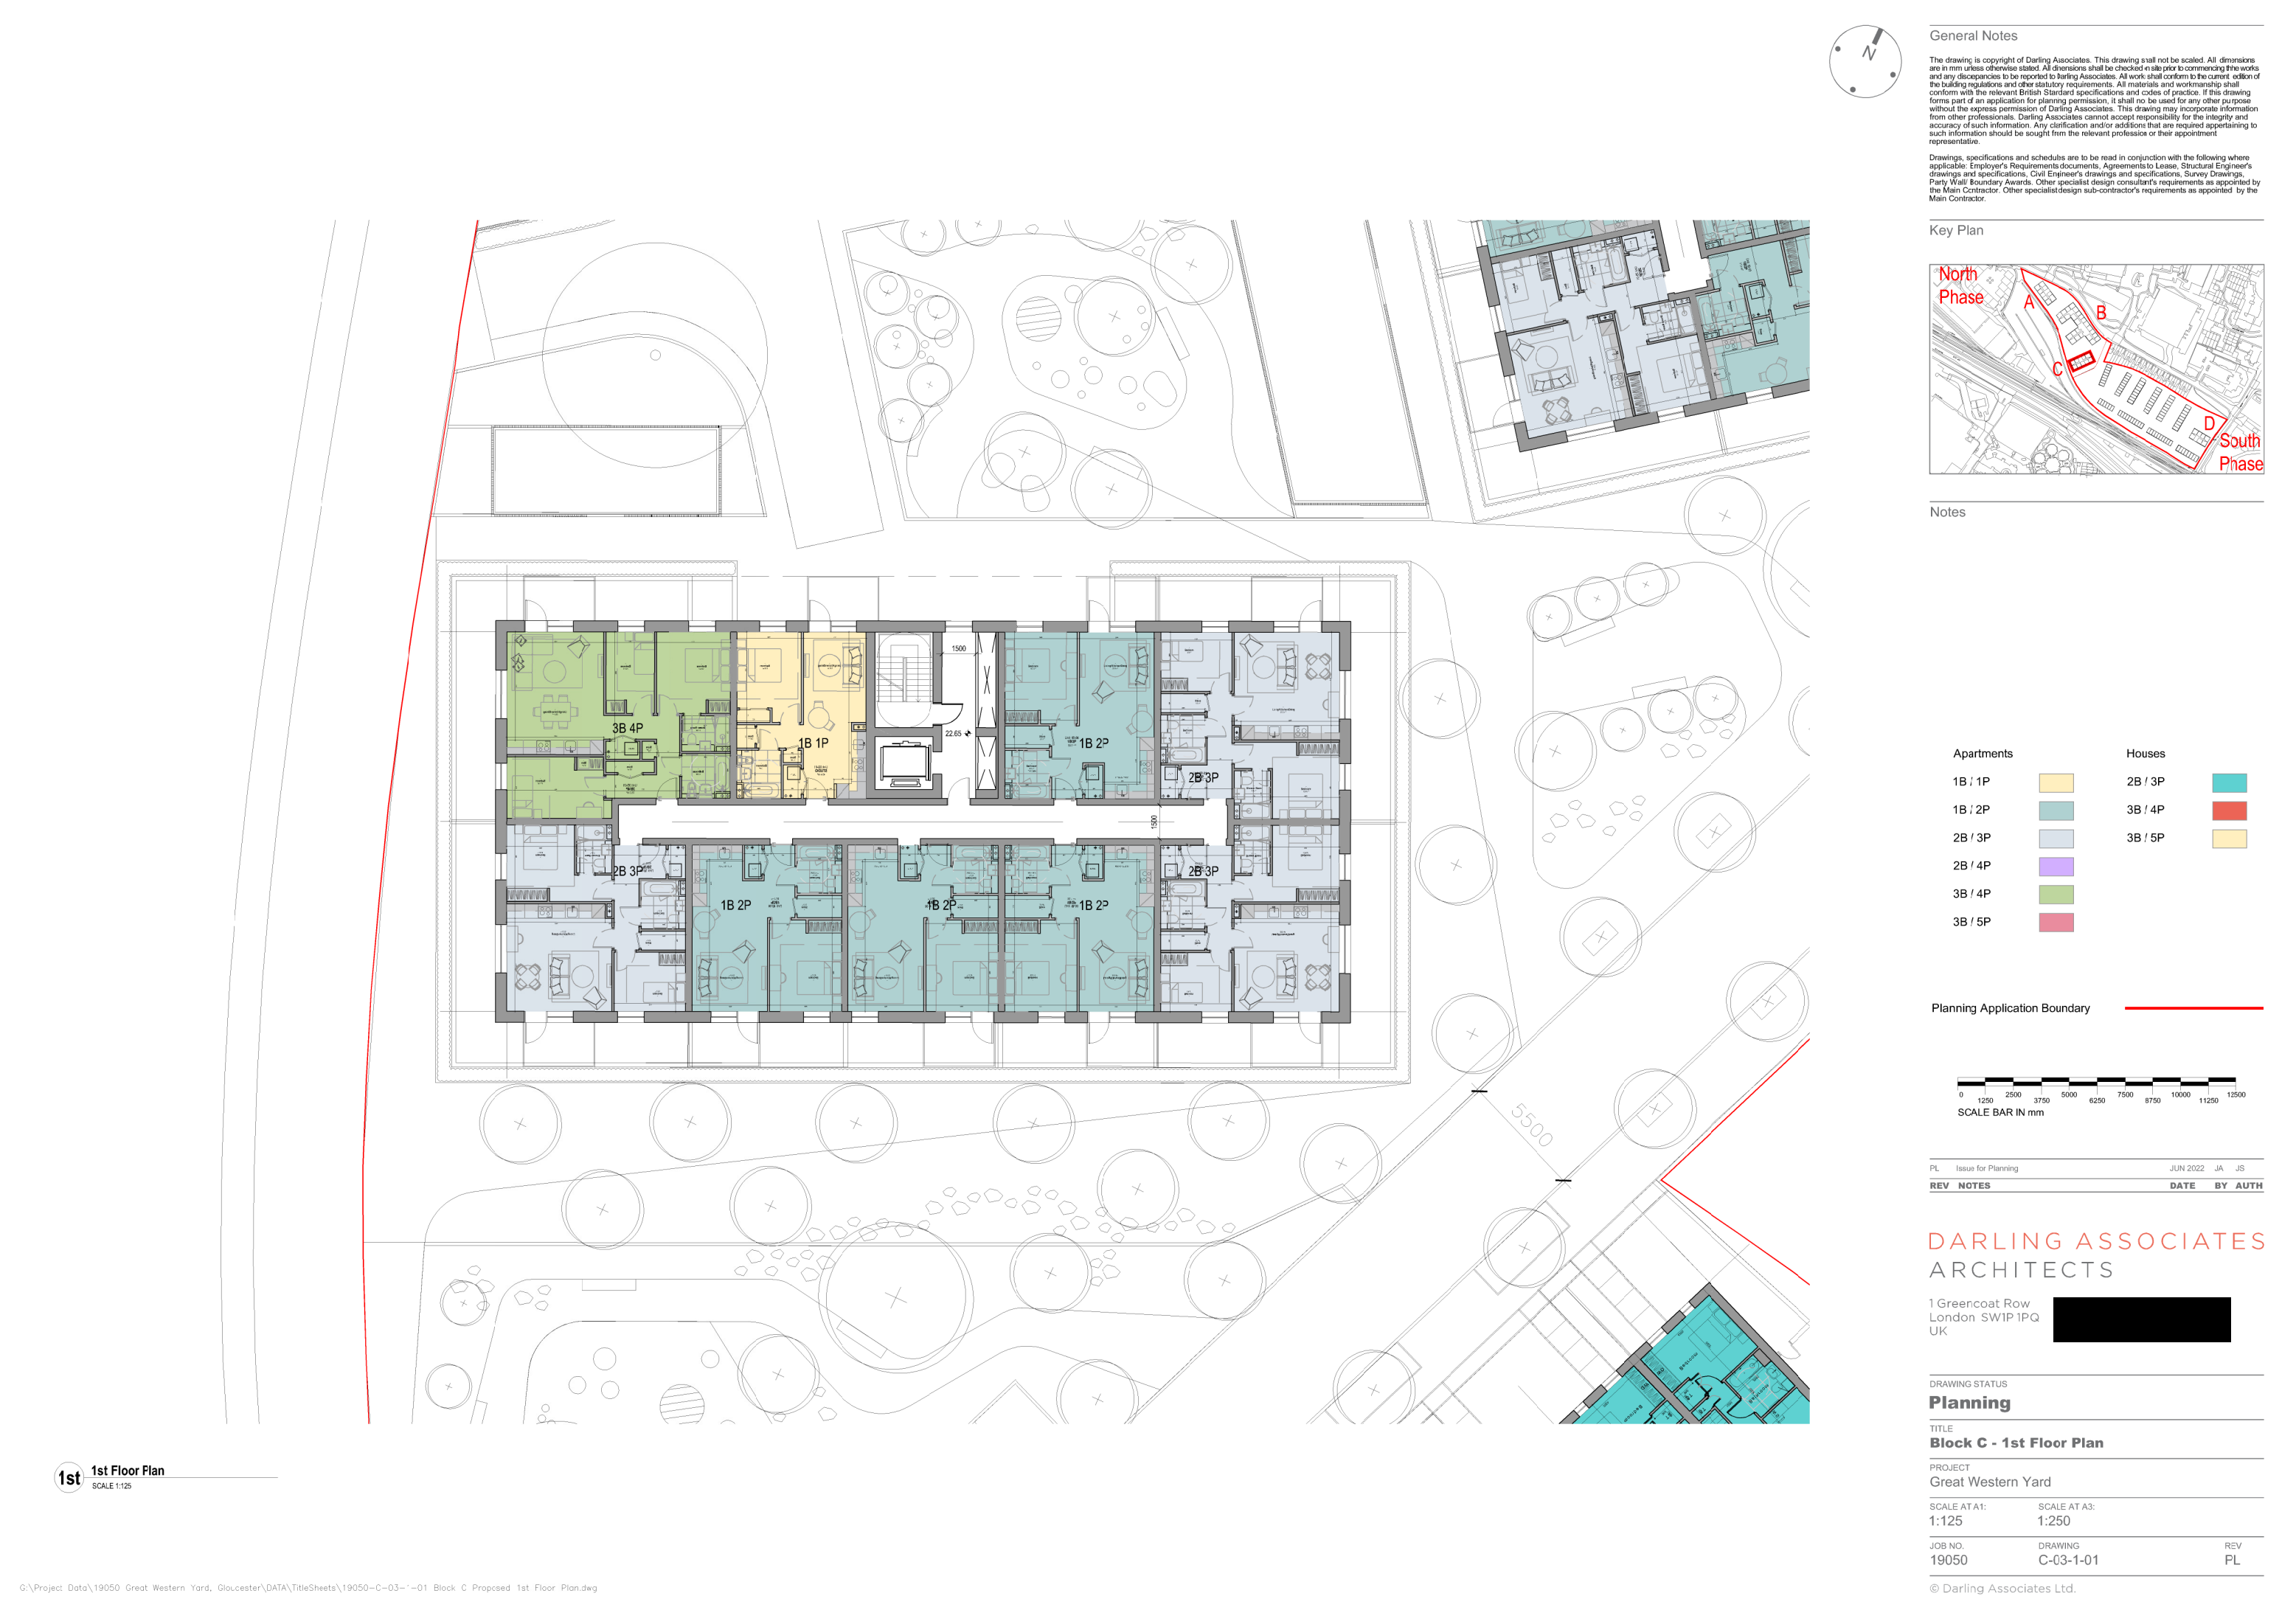


General Notes

The drawing is copyright of Darling Associates. This drawing shall not be scaled. All dimensions are in mm unless otherwise stated. All dimensions shall be checked on site prior to commencing the works and any discrepancies to be reported to Darling Associates. All work shall conform to the current edition of the building regulations and other statutory requirements. All materials and workmanship shall conform with the relevant British Standard specifications and codes of practice. If this drawing forms part of an application for planning permission, it shall not be used for any other purpose without the express permission of Darling Associates. This drawing may incorporate information from other professionals. Darling Associates cannot accept responsibility for the integrity and accuracy of such information. Any clarification and/or additions that are required appertaining to such information should be sought from the relevant professional or their appointment representative.

Drawings, specifications and schedules are to be read in conjunction with the following where applicable: Employer's Requirements documents, Agreements to Lease, Structural Engineer's drawings and specifications, Civil Engineer's drawings and specifications, Survey Drawings, Party Wall Boundary Awards. Other specialist design consultant's requirements as appointed by the Main Contractor. Other specialist design sub-contractor's requirements as appointed by the Main Contractor.


Key Plan

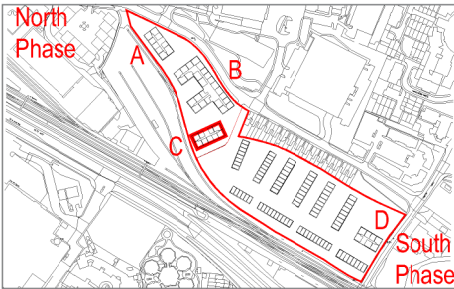

Notes

Apartments		Houses	
1B / 1P		2B / 3P	
1B / 2P		3B / 4P	
2B / 3P		3B / 5P	
2B / 4P			
3B / 4P			
3B / 5P			

Planning Application Boundary

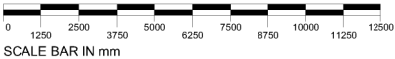

PL	Issue for Planning	JUN 2022	JA	JS
REV	NOTES	DATE	BY	AUTH

DARLING ASSOCIATES
ARCHITECTS

1 Greencoat Row
London SW1P 1PQ
UK

DRAWING STATUS

Planning

TITLE
Block C - 1st Floor Plan

PROJECT
Great Western Yard

SCALE AT A1:
1:125

SCALE AT A3:
1:250

JOB NO.
19050

DRAWING
C-03-1-01

REV
PL

© Darling Associates Ltd.

1st 1st Floor Plan
SCALE 1:125




General Notes

The drawing is copyright of Darling Associates. This drawing shall not be scaled. All dimensions are in mm unless otherwise stated. All dimensions shall be checked on site prior to commencing the works and any discrepancies to be reported to Darling Associates. All work shall conform to the current edition of the building regulations and other statutory requirements. All materials and workmanship shall conform with the relevant British Standard specifications and codes of practice. If this drawing forms part of an application for planning permission, it shall not be used for any other purpose without the express permission of Darling Associates. This drawing may incorporate information from other professionals. Darling Associates cannot accept responsibility for the integrity and accuracy of such information. Any clarification and/or additions that are required appertaining to such information should be sought from the relevant professional or their appointment representative.

Drawings, specifications and schedules are to be read in conjunction with the following where applicable: Employer's Requirements documents, Agreements to Lease, Structural Engineer's drawings and specifications, Civil Engineer's drawings and specifications, Survey Drawings, Party Wall Boundary Awards. Other specialist design consultant's requirements as appointed by the Main Contractor. Other specialist design sub-contractor's requirements as appointed by the Main Contractor.


Key Plan

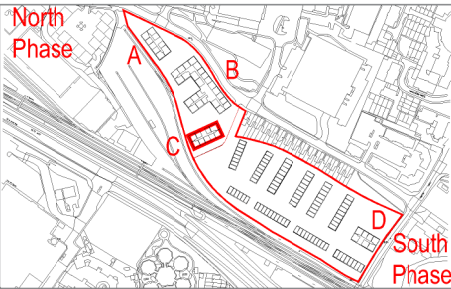

Notes

Apartments		Houses	
1B / 1P	<div></div>	2B / 3P	<div></div>
1B / 2P	<div></div>	3B / 4P	<div></div>
2B / 3P	<div></div>	3B / 5P	<div></div>
2B / 4P	<div></div>		
3B / 4P	<div></div>		
3B / 5P	<div></div>		

Planning Application Boundary

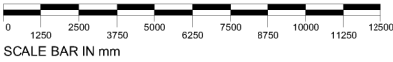

PL	Issue for Planning	JUN 2022	JA	JS
REV	NOTES	DATE	BY	AUTH

DARLING ASSOCIATES
ARCHITECTS

1 Greencoat Row
London SW1P 1PQ
UK

DRAWING STATUS
Planning

TITLE
Block C - 2nd Floor Plan

PROJECT
Great Western Yard

SCALE AT A1:
1:125

SCALE AT A3:
1:250

JOB NO.
19050

DRAWING
C-03-1-02

REV
PL

© Darling Associates Ltd.

2nd 2nd Floor Plan
SCALE 1:125




General Notes

The drawing is copyright of Darling Associates. This drawing shall not be scaled. All dimensions are in mm unless otherwise stated. All dimensions shall be checked on site prior to commencing the works and any discrepancies to be reported to Darling Associates. All work shall conform to the current edition of the building regulations and other statutory requirements. All materials and workmanship shall conform with the relevant British Standard specifications and codes of practice. If this drawing forms part of an application for planning permission, it shall not be used for any other purpose without the express permission of Darling Associates. This drawing may incorporate information from other professionals. Darling Associates cannot accept responsibility for the integrity and accuracy of such information. Any clarification and/or additions that are required appertaining to such information should be sought from the relevant professional or their appointment representative.

Drawings, specifications and schedules are to be read in conjunction with the following where applicable: Employer's Requirements documents, Agreements to Lease, Structural Engineer's drawings and specifications, Civil Engineer's drawings and specifications, Survey Drawings, Party Wall Boundary Awards. Other specialist design consultant's requirements as appointed by the Main Contractor. Other specialist design sub-contractor's requirements as appointed by the Main Contractor.


Key Plan

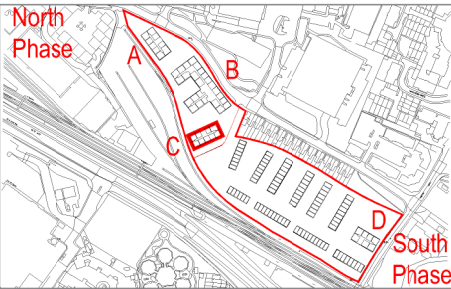

Notes

Apartments		Houses	
1B / 1P	<div></div>	2B / 3P	<div></div>
1B / 2P	<div></div>	3B / 4P	<div></div>
2B / 3P	<div></div>	3B / 5P	<div></div>
2B / 4P	<div></div>		
3B / 4P	<div></div>		
3B / 5P	<div></div>		

Planning Application Boundary

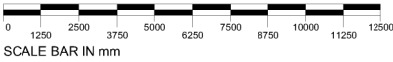

PL	Issue for Planning	JUN 2022	JA	JS
REV	NOTES	DATE	BY	AUTH

DARLING ASSOCIATES
ARCHITECTS

1 Greencoat Row
London SW1P 1PQ
UK

DRAWING STATUS
Planning

TITLE
Block C - 3rd Floor Plan

PROJECT
Great Western Yard

SCALE AT A1:
1:125

SCALE AT A3:
1:250

JOB NO.
19050

DRAWING
C-03-1-03

REV
PL

© Darling Associates Ltd.

3rd Third Floor Plan
SCALE 1:125




General Notes

The drawing is copyright of Darling Associates. This drawing shall not be scaled. All dimensions are in mm unless otherwise stated. All dimensions shall be checked on site prior to commencing the works and any discrepancies to be reported to Darling Associates. All work shall conform to the current edition of the building regulations and other statutory requirements. All materials and workmanship shall conform with the relevant British Standard specifications and codes of practice. If this drawing forms part of an application for planning permission, it shall not be used for any other purpose without the express permission of Darling Associates. This drawing may incorporate information from other professionals. Darling Associates cannot accept responsibility for the integrity and accuracy of such information. Any clarification and/or additions that are required appertaining to such information should be sought from the relevant professional or their appointment representative.

Drawings, specifications and schedules are to be read in conjunction with the following where applicable: Employer's Requirements documents, Agreements to Lease, Structural Engineer's drawings and specifications, Civil Engineer's drawings and specifications, Survey Drawings, Party Wall Boundary Awards. Other specialist design consultant's requirements as appointed by the Main Contractor. Other specialist design sub-contractor's requirements as appointed by the Main Contractor.


Key Plan

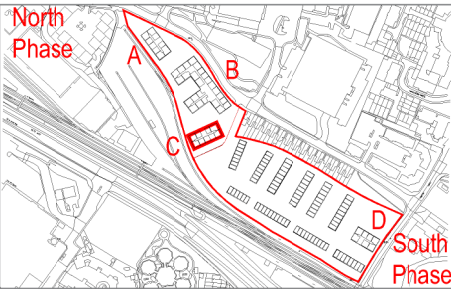

Notes

Apartments		Houses	
1B / 1P	<div></div>	2B / 3P	<div></div>
1B / 2P	<div></div>	3B / 4P	<div></div>
2B / 3P	<div></div>	3B / 5P	<div></div>
2B / 4P	<div></div>		
3B / 4P	<div></div>		
3B / 5P	<div></div>		

Planning Application Boundary

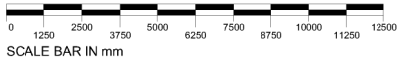

PL	Issue for Planning	JUN 2022	JA	JS
REV	NOTES	DATE	BY	AUTH

DARLING ASSOCIATES
ARCHITECTS

1 Greencoat Row
London SW1P 1PQ
UK

DRAWING STATUS

Planning

TITLE
Block C - Roof Plan

PROJECT
Great Western Yard

SCALE AT A1:
1:125

JOB NO.
19050

DRAWING
C-03-1-05

© Darling Associates Ltd.

REV
PL

R Roof Plan
SCALE 1:125



A Elevation A - Front
SCALE 1:125

B/C Elevation B/C - Side
SCALE 1:125




D Elevation D - Back
SCALE 1:125

General Notes

The drawing is copyright of Darling Associates. This drawing shall not be scaled. All dimensions are in mm unless otherwise stated. All dimensions shall be checked on site prior to commencing the works and any discrepancies to be reported to Darling Associates. All works shall conform to the current edition of the building regulations and other statutory requirements. All materials and workmanship shall conform with the relevant British Standard specifications and codes of practice. If this drawing forms part of an application for planning permission, it shall not be used for any other purpose without the express permission of Darling Associates. This drawing may incorporate information from other professionals. Darling Associates cannot accept responsibility for the integrity and accuracy of such information. Any clarification and/or additions that are required appertaining to such information should be sought from the relevant profession or their appointment representative.

Drawings, specifications and schedules are to be read in conjunction with the following where applicable: Employer's Requirements documents, Agreements to Lease, Structural Engineer's drawings and specifications, Civil Engineer's drawings and specifications, Survey Drawings, Party Wall Boundary Awards. Other specialist design consultant's requirements as appointed by the Main Contractor. Other specialist design sub-contractor's requirements as appointed by the Main Contractor.

Key Plan

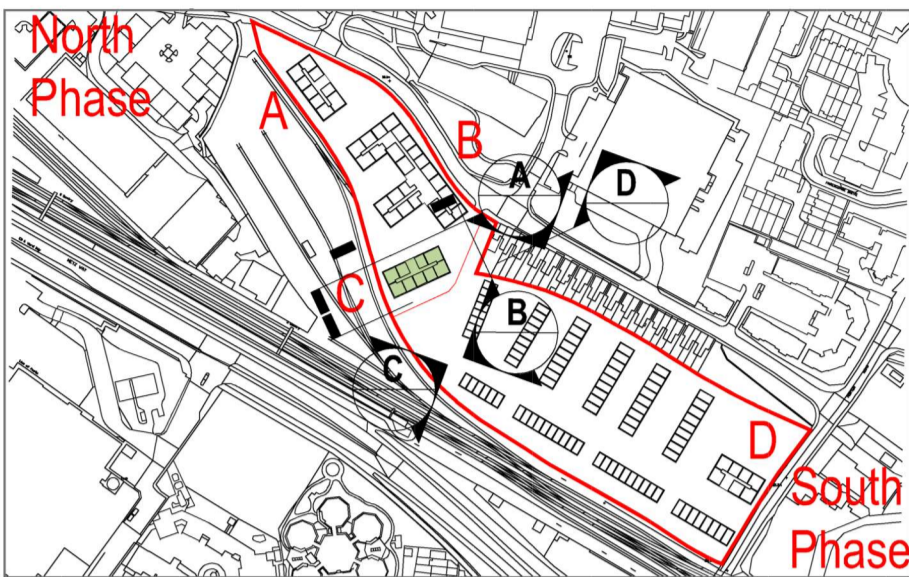

Notes

Material Key:

- 1: Red Brick
- 2: Feature Brick
- 3: Soldier Course Brick Banding
- 4: Double Glazed Window Unit
- 5: Double Glazed Window and Door Unit
- 6: Grey Metal Window Surround
- 7: Balcony
- 8: GRP Canopy
- 9: Opaque Double Doors
- 10: Louvred Panel

Block

C



SCALE BAR IN mm

PL	Issue for Planning	JUN 2022	JA	JS
REV	NOTES	DATE	BY	AUTH

DARLING ASSOCIATES
ARCHITECTS

1 Greencoat Row
London SW1P 1PQ
UK

DRAWING STATUS

Planning

TITLE

Apartments Elevations - Block C

PROJECT

Great Western Yard

SCALE AT A1:

1:125

SCALE AT A3:

1:250

JOB NO.

19050

DRAWING

C-03-2-01

REV

PL

© Darling Associates Ltd.